


W.M. Bell

John Vanost

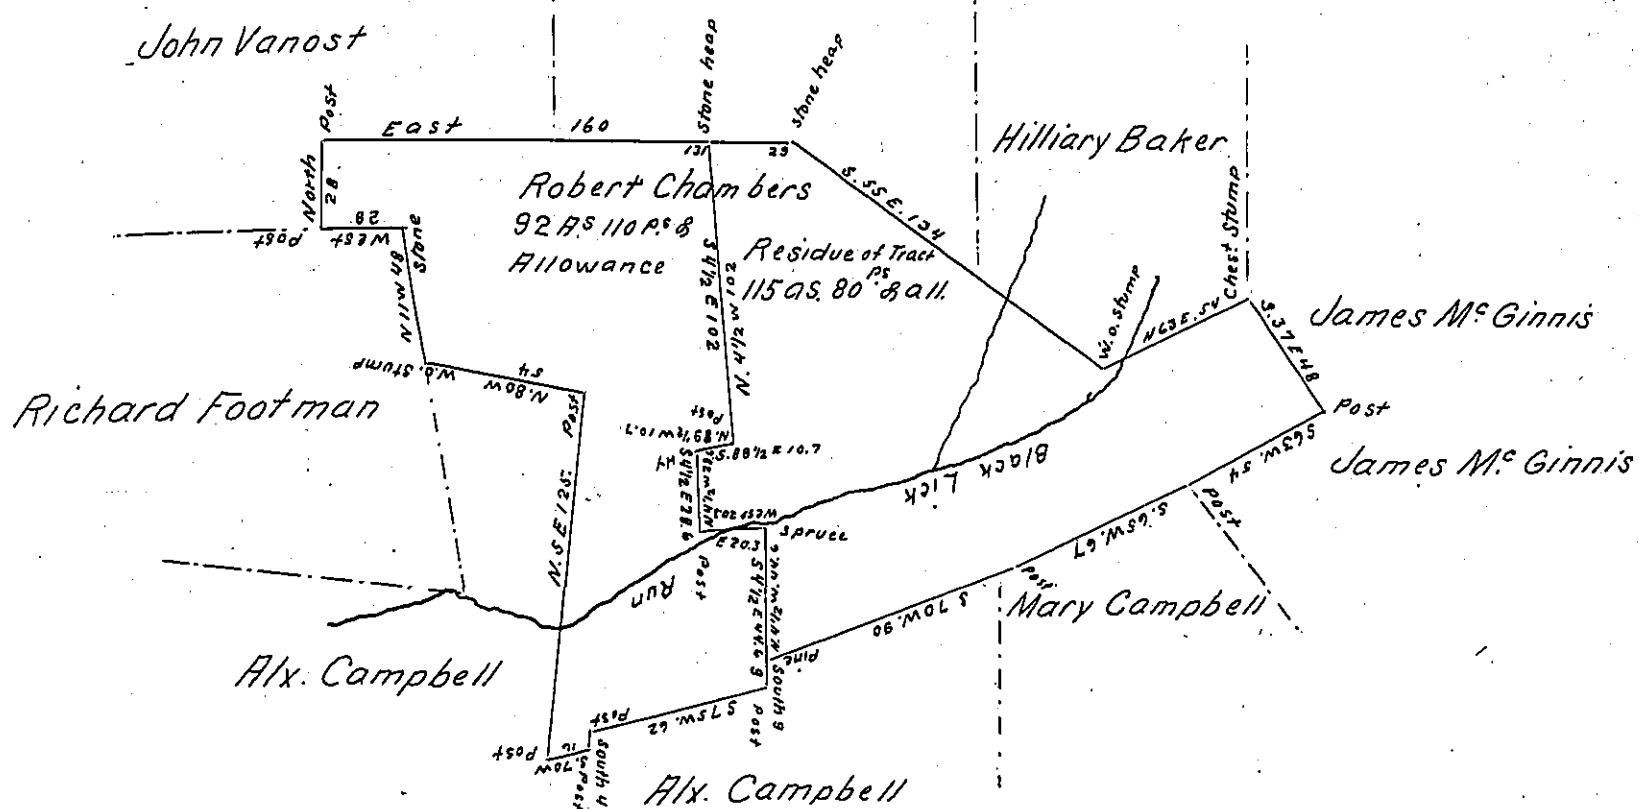

Draft of a tract of land Situate in Jackson township in the county of Huntingdon containing Ninety-two Acres one hundred ten perches, and allowance of six per cent. for roads &c Surveyed for Logan Iron and Steel Company the 6th day of September A.D. 1873. Being a part of a larger tract of 208 Acres 30 perches & Allowance. Originally Surveyed in pursuance of a Warrant granted to Robert Chambers dated the 29th day of July 1793.

To Col. Robert B. Beath } Henry Wilson Co. Sur.
Surveyor General }

IN TESTIMONY that the above is a copy of the original remaining on file in the Department of Internal Affairs of Pennsylvania, made conformably to an Act of Assembly approved the 16th day of February, 1833, I have hereunto set my Hand and caused the Seal of said Department to be affixed at Harrisburg, this Sixteenth day of August 1904.

George P. Bassett
Secretary of Internal Affairs.