


Greene —
BEAVER

V

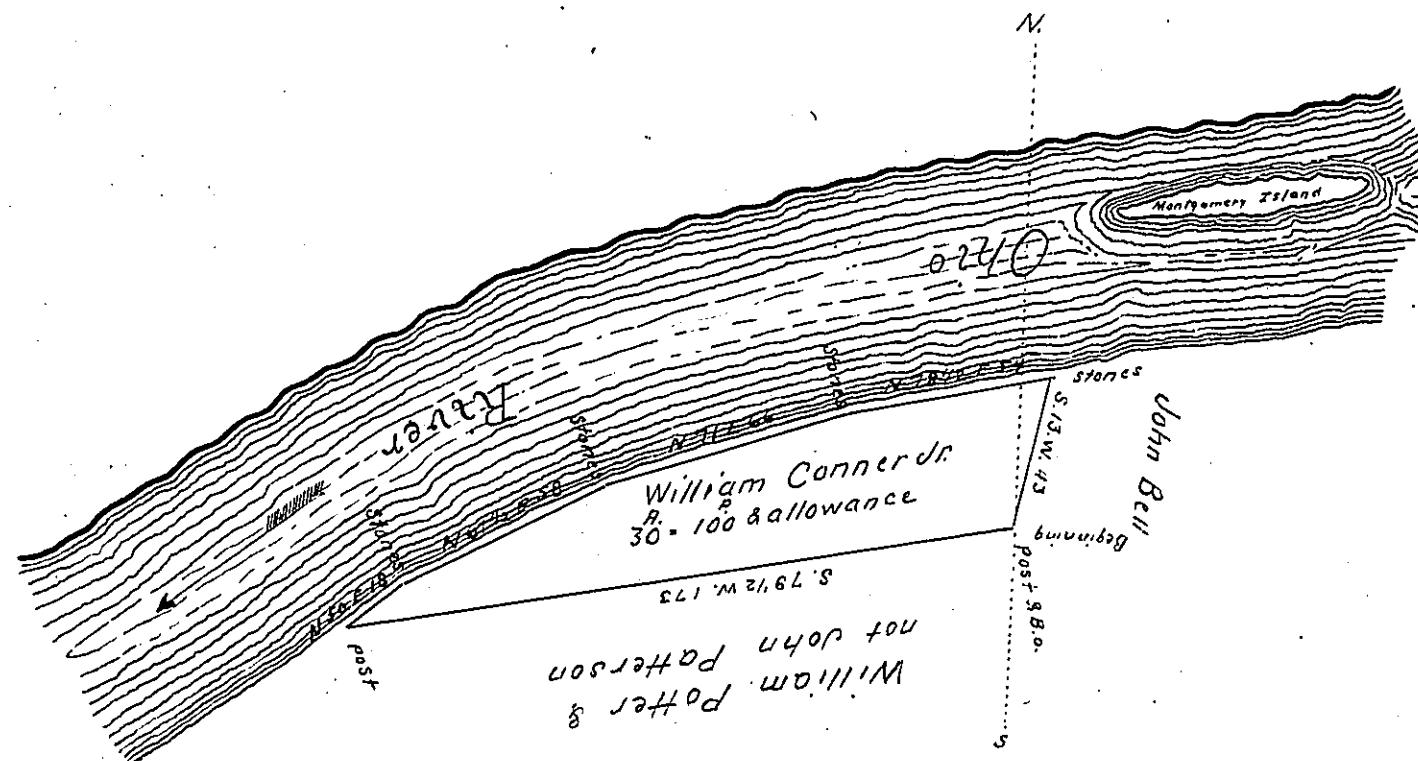

The above Draught represents a Lot or piece of land Surveyed June 17th
1837 in pursuance of a Warrant granted to William Conner Jr for thirty five
acres of unimproved land Dated 30th of May 1837 Situate on the South Side
of the Ohio River in Raccoon Township Beaver County Pa Adjoining lands
as Above Containing Thirty acres One hundred perches and Allowance
of six percent

John Taylor Esqr
Surveyor General

W^m McCullister D.S.

IN TESTIMONY that the above is a copy of the original remaining on file in
the Department of Internal Affairs of Pennsylvania, made
conformably to an Act of Assembly approved the 16th day of
February, 1833, I have hereunto set my Hand and caused
the Seal of said Department to be affixed at Harrisburg,
this Sixth day of August 1904.

Samuel P. Reed
Secretary of Internal Affairs.