


97

H-50-56

795

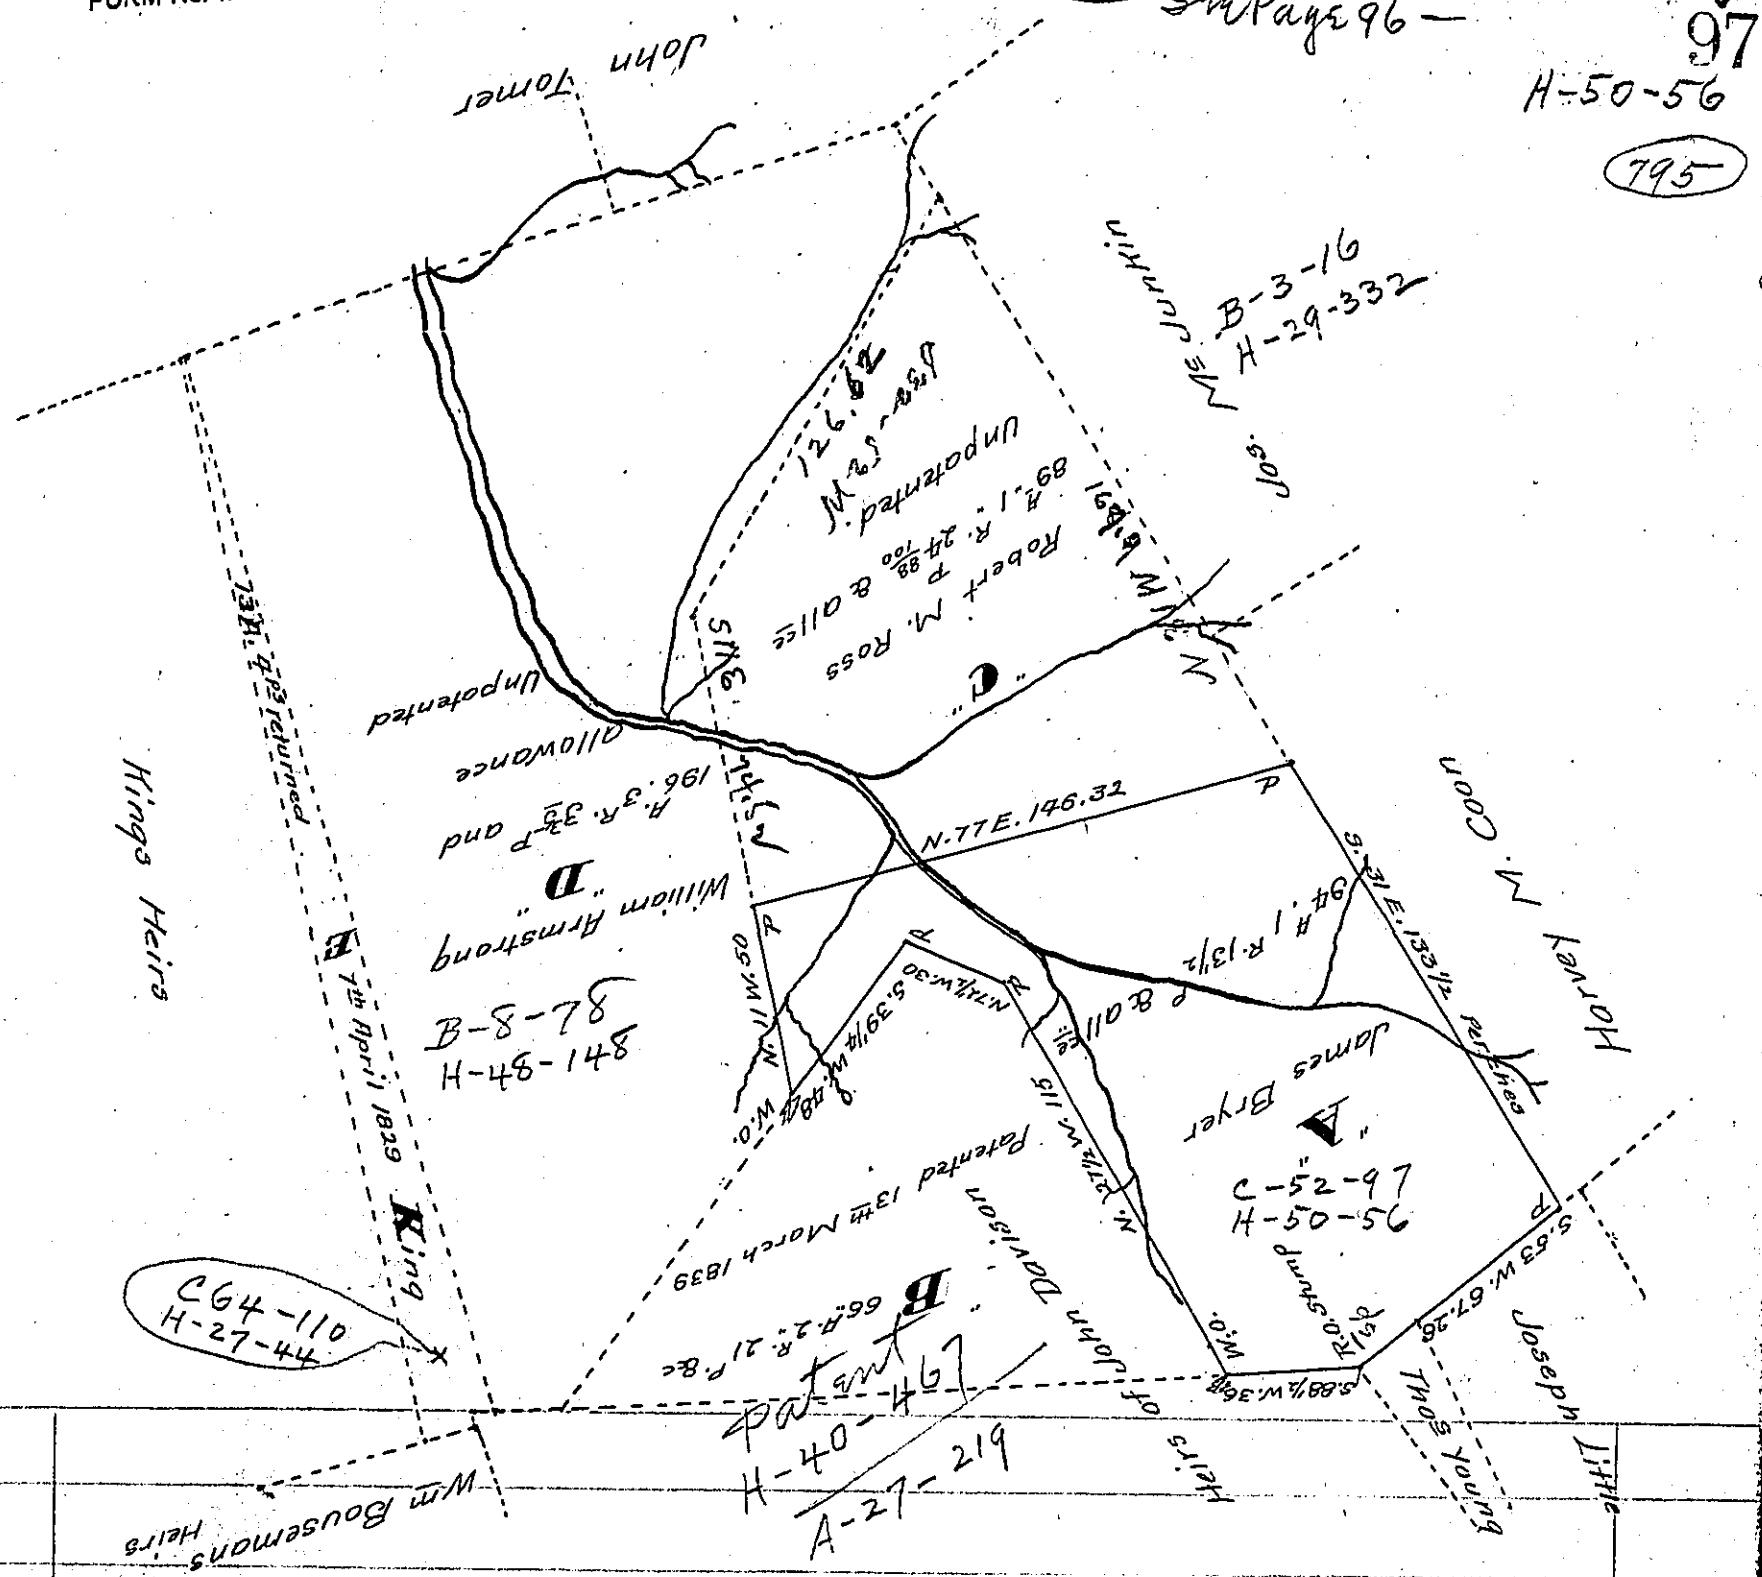

Draught of a tract of land situate in Plumb Township, Allegheny County  
Penn<sup>s</sup> Surveyed the 13<sup>th</sup> April, 1850 for James Bryer, Containing Ninety-four  
Acres, fifty three and one half perches, and allowance proportioned at  
6 per Cent for Roads &c. being part of a larger tract of land Surveyed  
by John Moore, Esqr D.S. on the 16<sup>th</sup> February, 1785, in pursuance of  
a Warrant granted to Hugh Davison, dated the 31<sup>st</sup> day of December,  
1784.

E. H. Hastings D.S.

John Laporte Esqr

Surveyor General

Harrisburg, Penna.

*IN TESTIMONY that the above is a copy of the original remaining on file in  
the Department of Internal Affairs of Pennsylvania, made  
conformably to an Act of Assembly approved the 16th day of  
February, 1833, I have hereunto set my Hand and caused  
the Seal of said Department to be affixed at Harrisburg,  
this twenty eighth day of July 1904.*

*Isaac R. Brown*  
Secretary of Internal Affairs.