


Jacob Leber Dec'd.

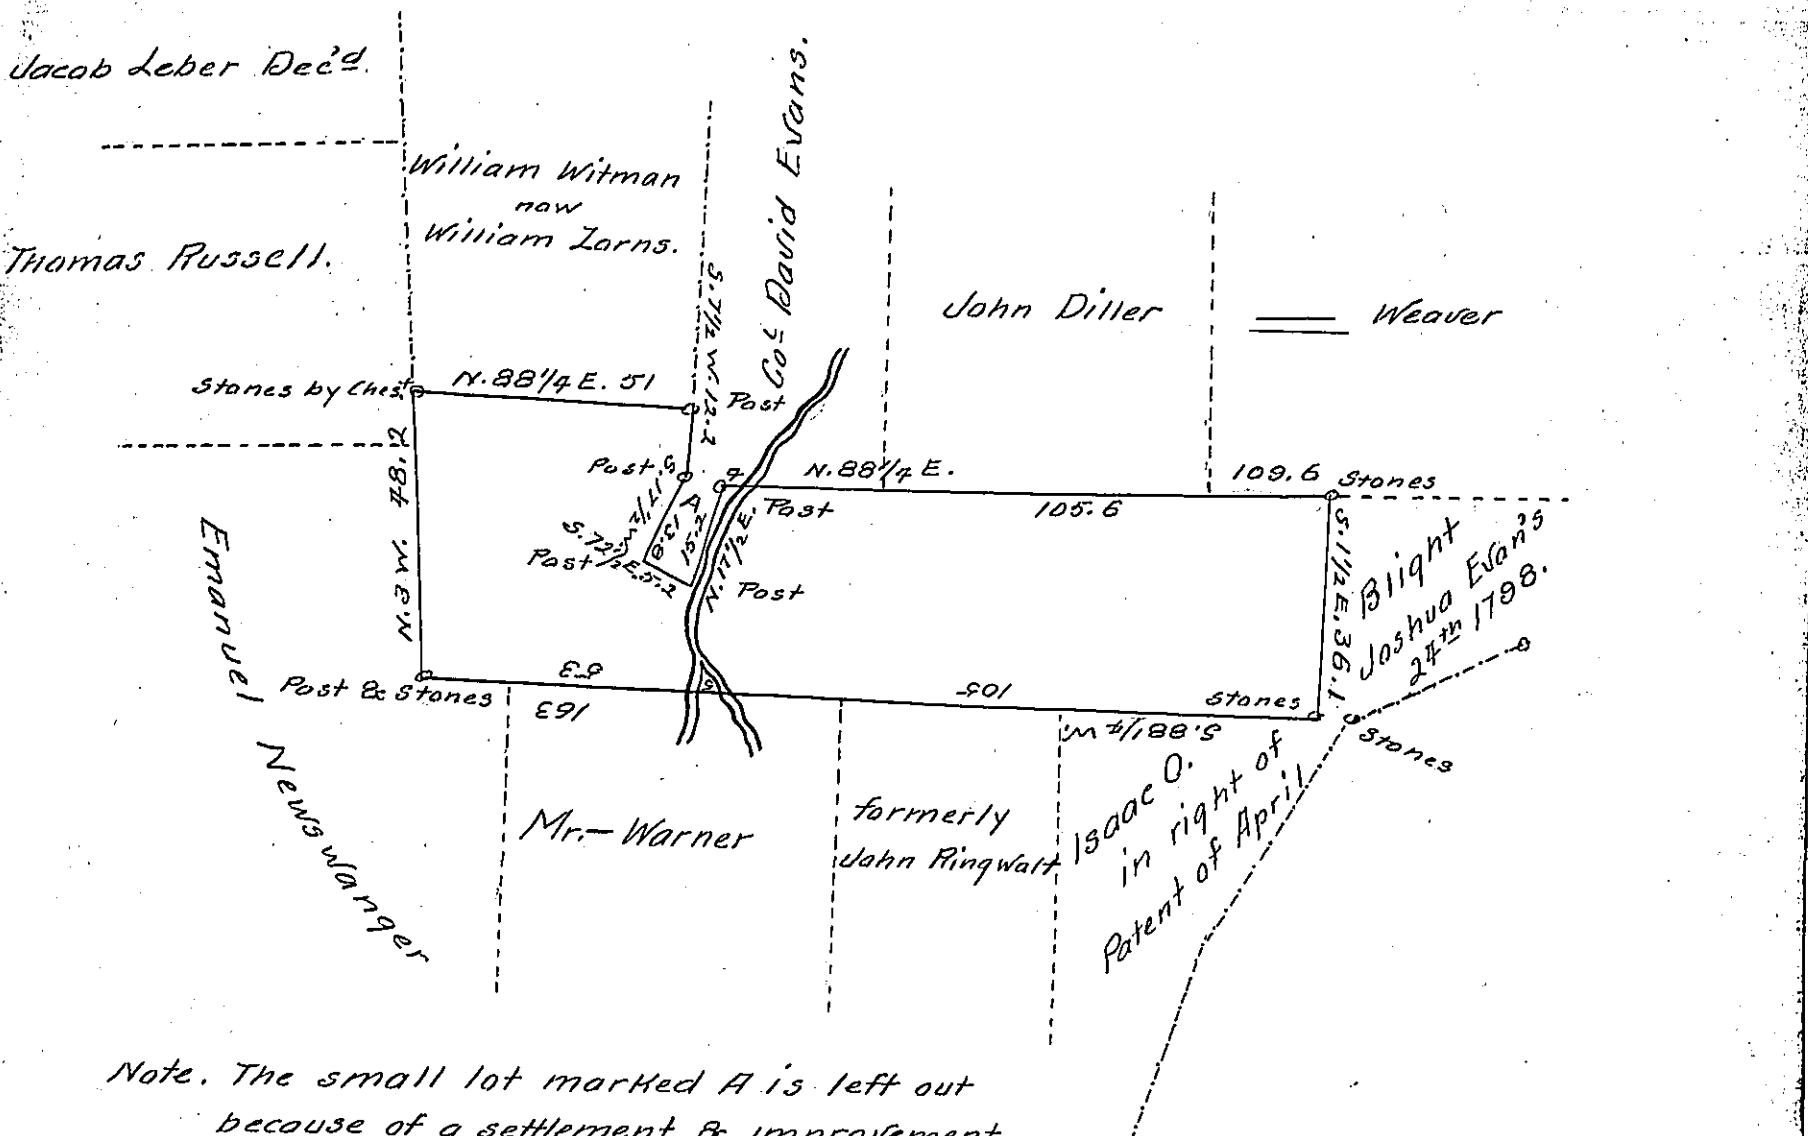

Note. The small lot marked A is left out because of a settlement & improvement made thereon by Mary McCann.

The above Draught represents a tract of land in Caernarvon town-  
ship Lancaster County, Containing thirty eight Acres and the usual  
Allowance of Six per Cent for Roads &c. Surveyed August 15<sup>th</sup> 1860,  
in pursuance of a Warrant dated January 3<sup>rd</sup> 1859, granted to -  
William Dellet

by John C. Lewis Surveyor for

Lanc<sup>E</sup> County.

*IN TESTIMONY* that the above is a copy of the original remaining on file in  
the Department of Internal Affairs of Pennsylvania, made  
conformably to an Act of Assembly approved the 16th day of  
February, 1833, I have hereunto set my Hand and caused  
the Seal of said Department to be affixed at Harrisburg,  
this ..... thirtieth ..... day of ..... June ..... 1904

*Secretary of Internal Affairs.*