


John Houcks heirs  
in right of  
Jas. Mc Farland

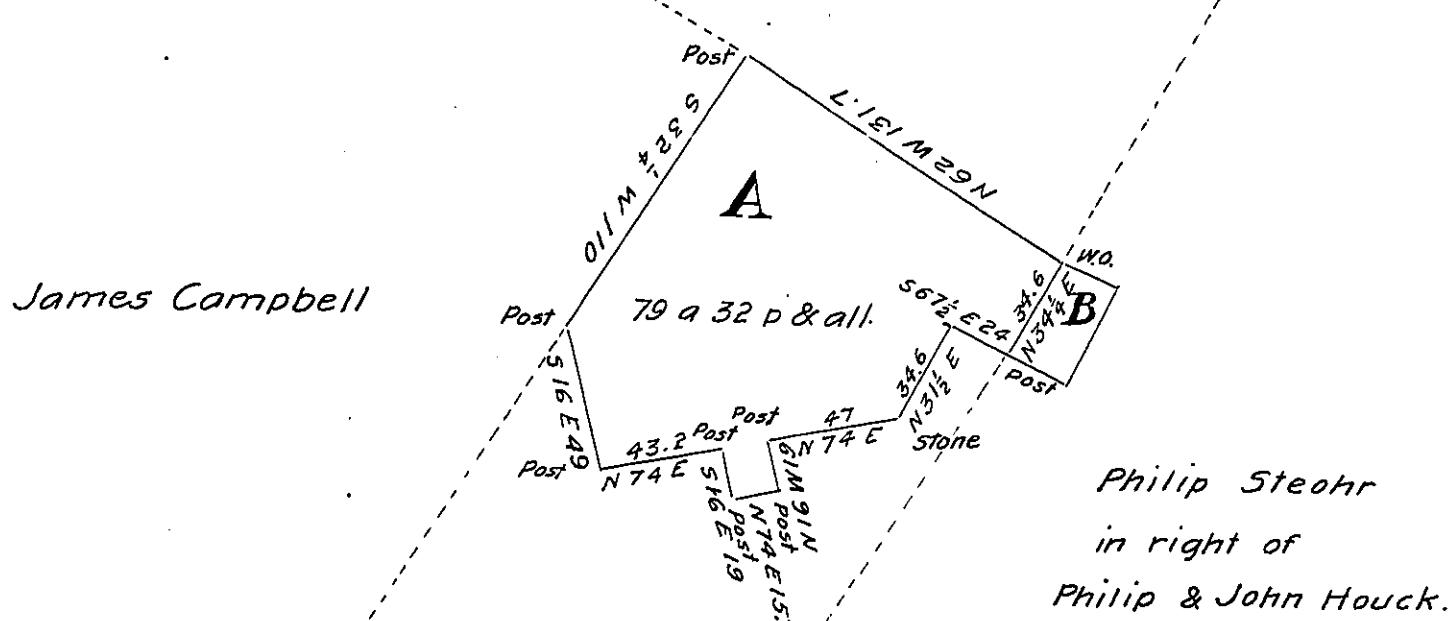

B contains four acres and twelve  
perches being part of 230 a 88 p.  
Survey'd on a warrant granted to  
Philip & John Houck dated April  
19<sup>th</sup> 1810. See draft for this part.

E. K.

Draught of a tract of land situate in St.

Thomas Township Franklin County Pa. containing  
seventy nine acres & thirty two perches & all. being part 343 as 16 p. Sur-  
veyed on a warrant granted to Michael Campbell dated February 15<sup>th</sup> 1749.  
Resurveyed the above part for John Brindle Dec<sup>b</sup> 8<sup>th</sup> 1851

Emanuel Kuhn C.S.

To Hon

J. Porter Brawley

5.6

IN TESTIMONY that the above is a copy of the original remaining on file in  
the Department of Internal Affairs of Pennsylvania, made  
conformably to an Act of Assembly approved the 16th day of  
February, 1833, I have hereunto set my Hand and caused  
the Seal of said Department to be affixed at Harrisburg,  
this twenty seventh day of July 1904

*Frank J. Persons*  
Secretary of Internal Affairs.