


Noah Richardson

C74-110

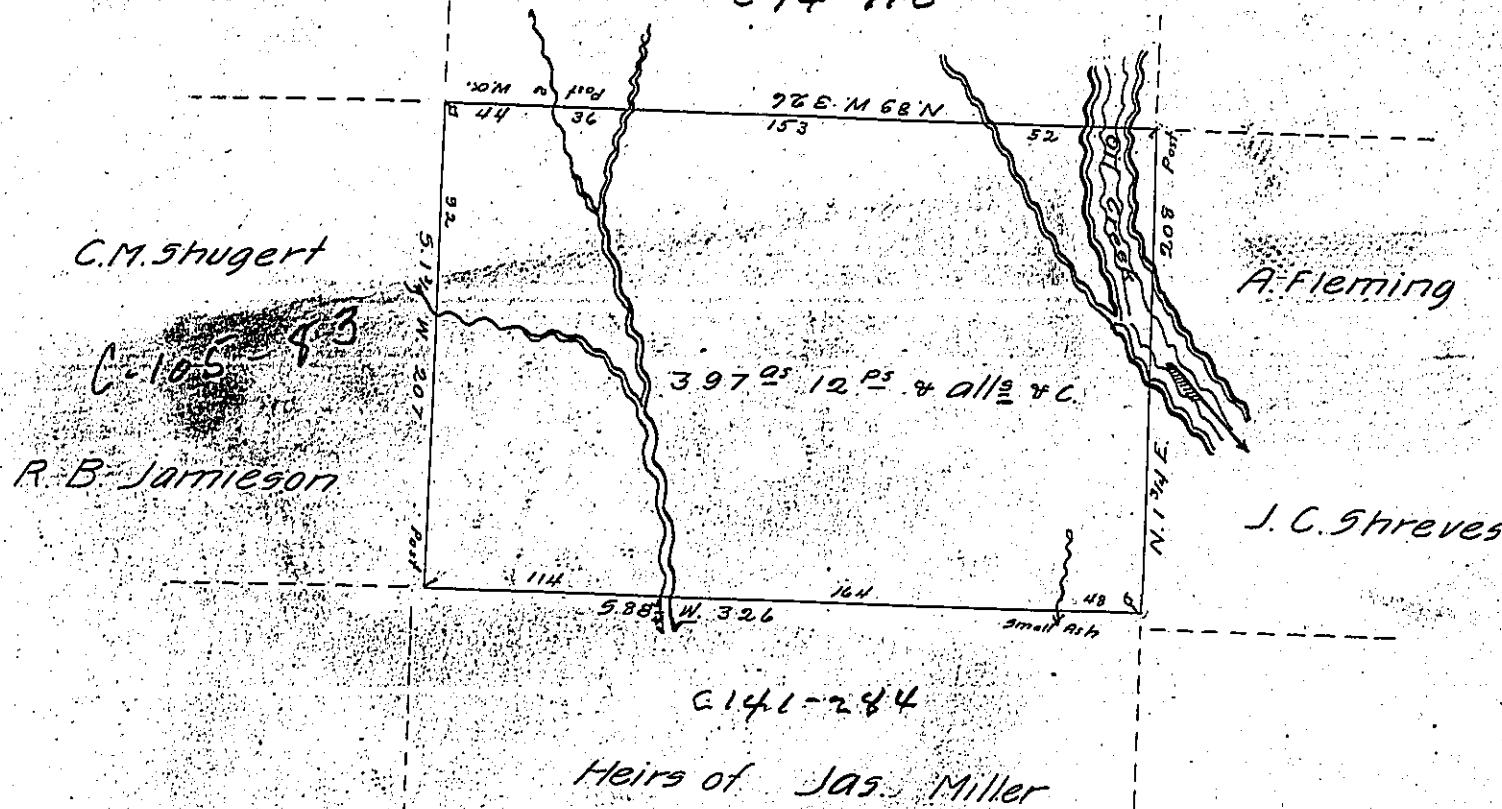

Draft of a tract of land situate in Cherry Tree Township  
Venango County, West of and on Oil Creek

Surveyed June 20<sup>th</sup> 1864 for Mrs Sarah F. Fleming,  
widow, and Robert B. Fleming, son, and heir at law of John  
Fleming deceased, on improvement and settlement of Edward  
Fleming deceased.

Wm Hilands

HON James P. Barr }  
SURVEYOR General }

C. G.

IN TESTIMONY that the above is a copy of the original remaining on file in  
the Department of Internal Affairs of Pennsylvania, made  
conformably to an Act of Assembly approved the 16th day of  
February, 1833, I have hereunto set my Hand and caused  
the Seal of said Department to be affixed at Harrisburg,  
this eleventh day of October 1904

*James P. Barr*  
Secretary of Internal Affairs.