


158

H 53-653

5-7

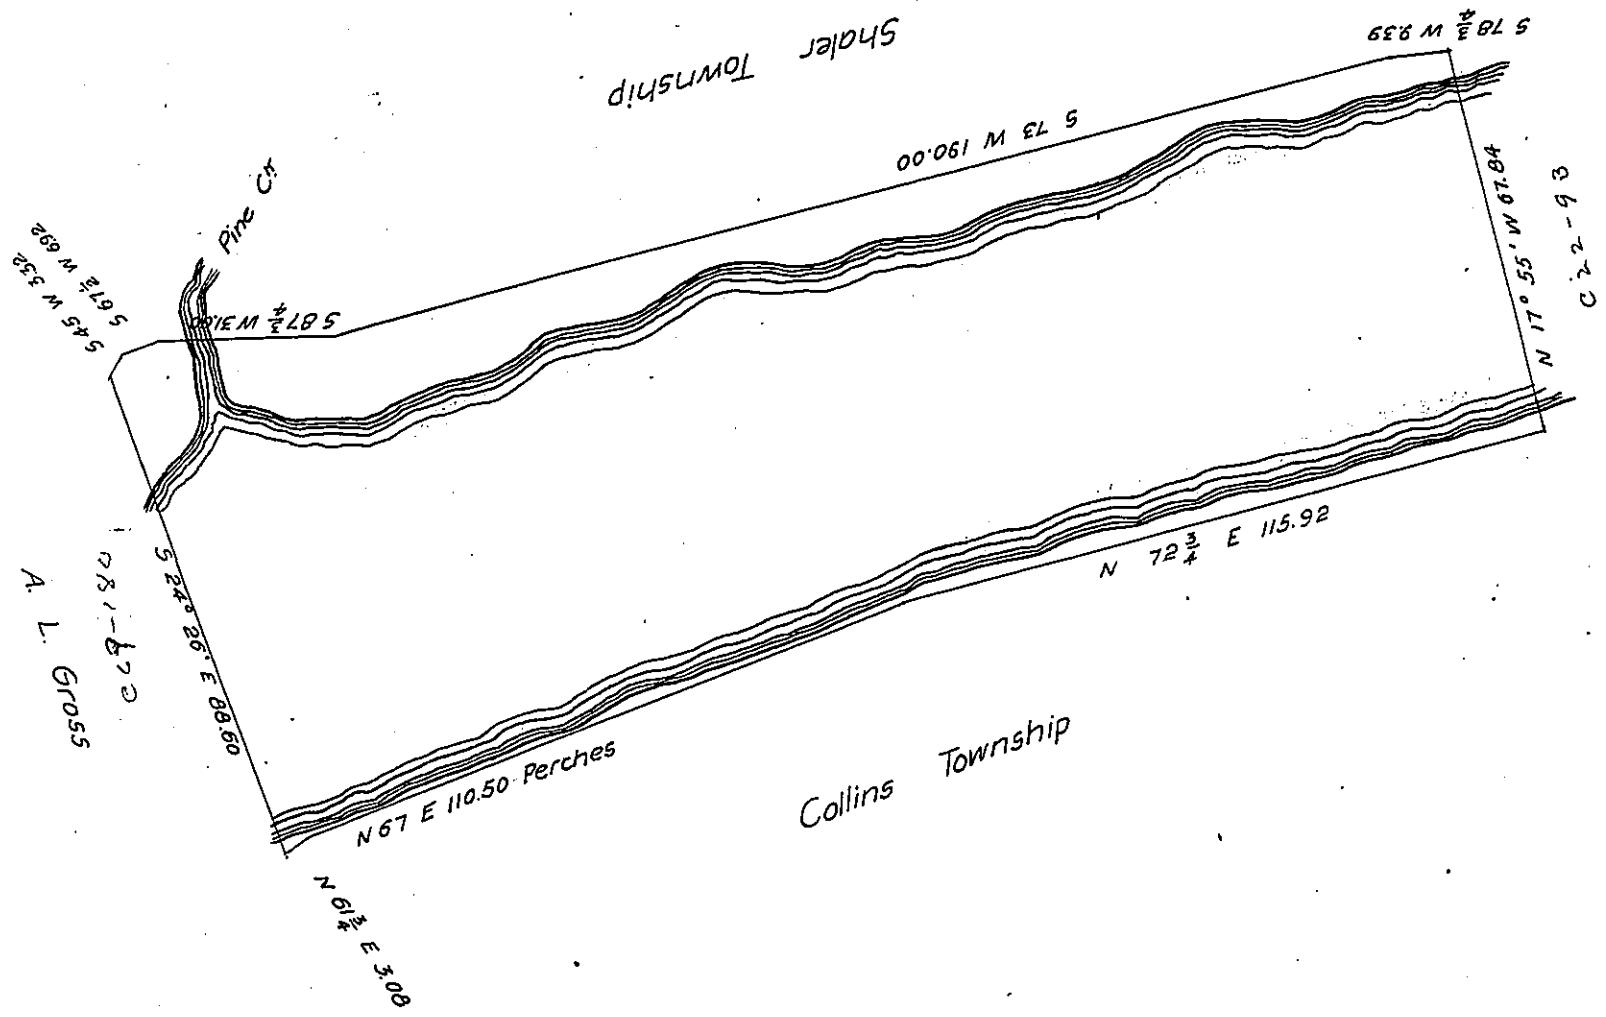

Sam! Beiler

Draught of one hundred acres of the Bed of the Allegheny River surveyed upon a warrant granted to Samuel Crawford (who assigned to Charles W. Eyster) dated the 28th day of August, 1858; situate between Collins & Shaler townships, in Allegheny County, Pennsylvania. Executed as of the 8th day of September, 1858.

To John Rowe, Esq.

E. H. Hastings

Surveyor General

For Isaac Morley, C.S.

Harrisburg, Penns

A. R. P.
 Area = 107° 1" 39
 Offsets = 7° 1" 39
 100 acres strict —

I approve of the above.

Isaac Morley C.S.

IN TESTIMONY that the above is a copy of the original remaining on file in the Department of Internal Affairs of Pennsylvania, made conformably to an Act of Assembly approved the 16th day of February, 1833, I have hereunto set my Hand and caused the Seal of said Department to be affixed at Harrisburg, this twenty-eighth day of September 1904.

Frank B. Brown
 Secretary of Internal Affairs.