


FORM No. I.

102

P 35-119
1814

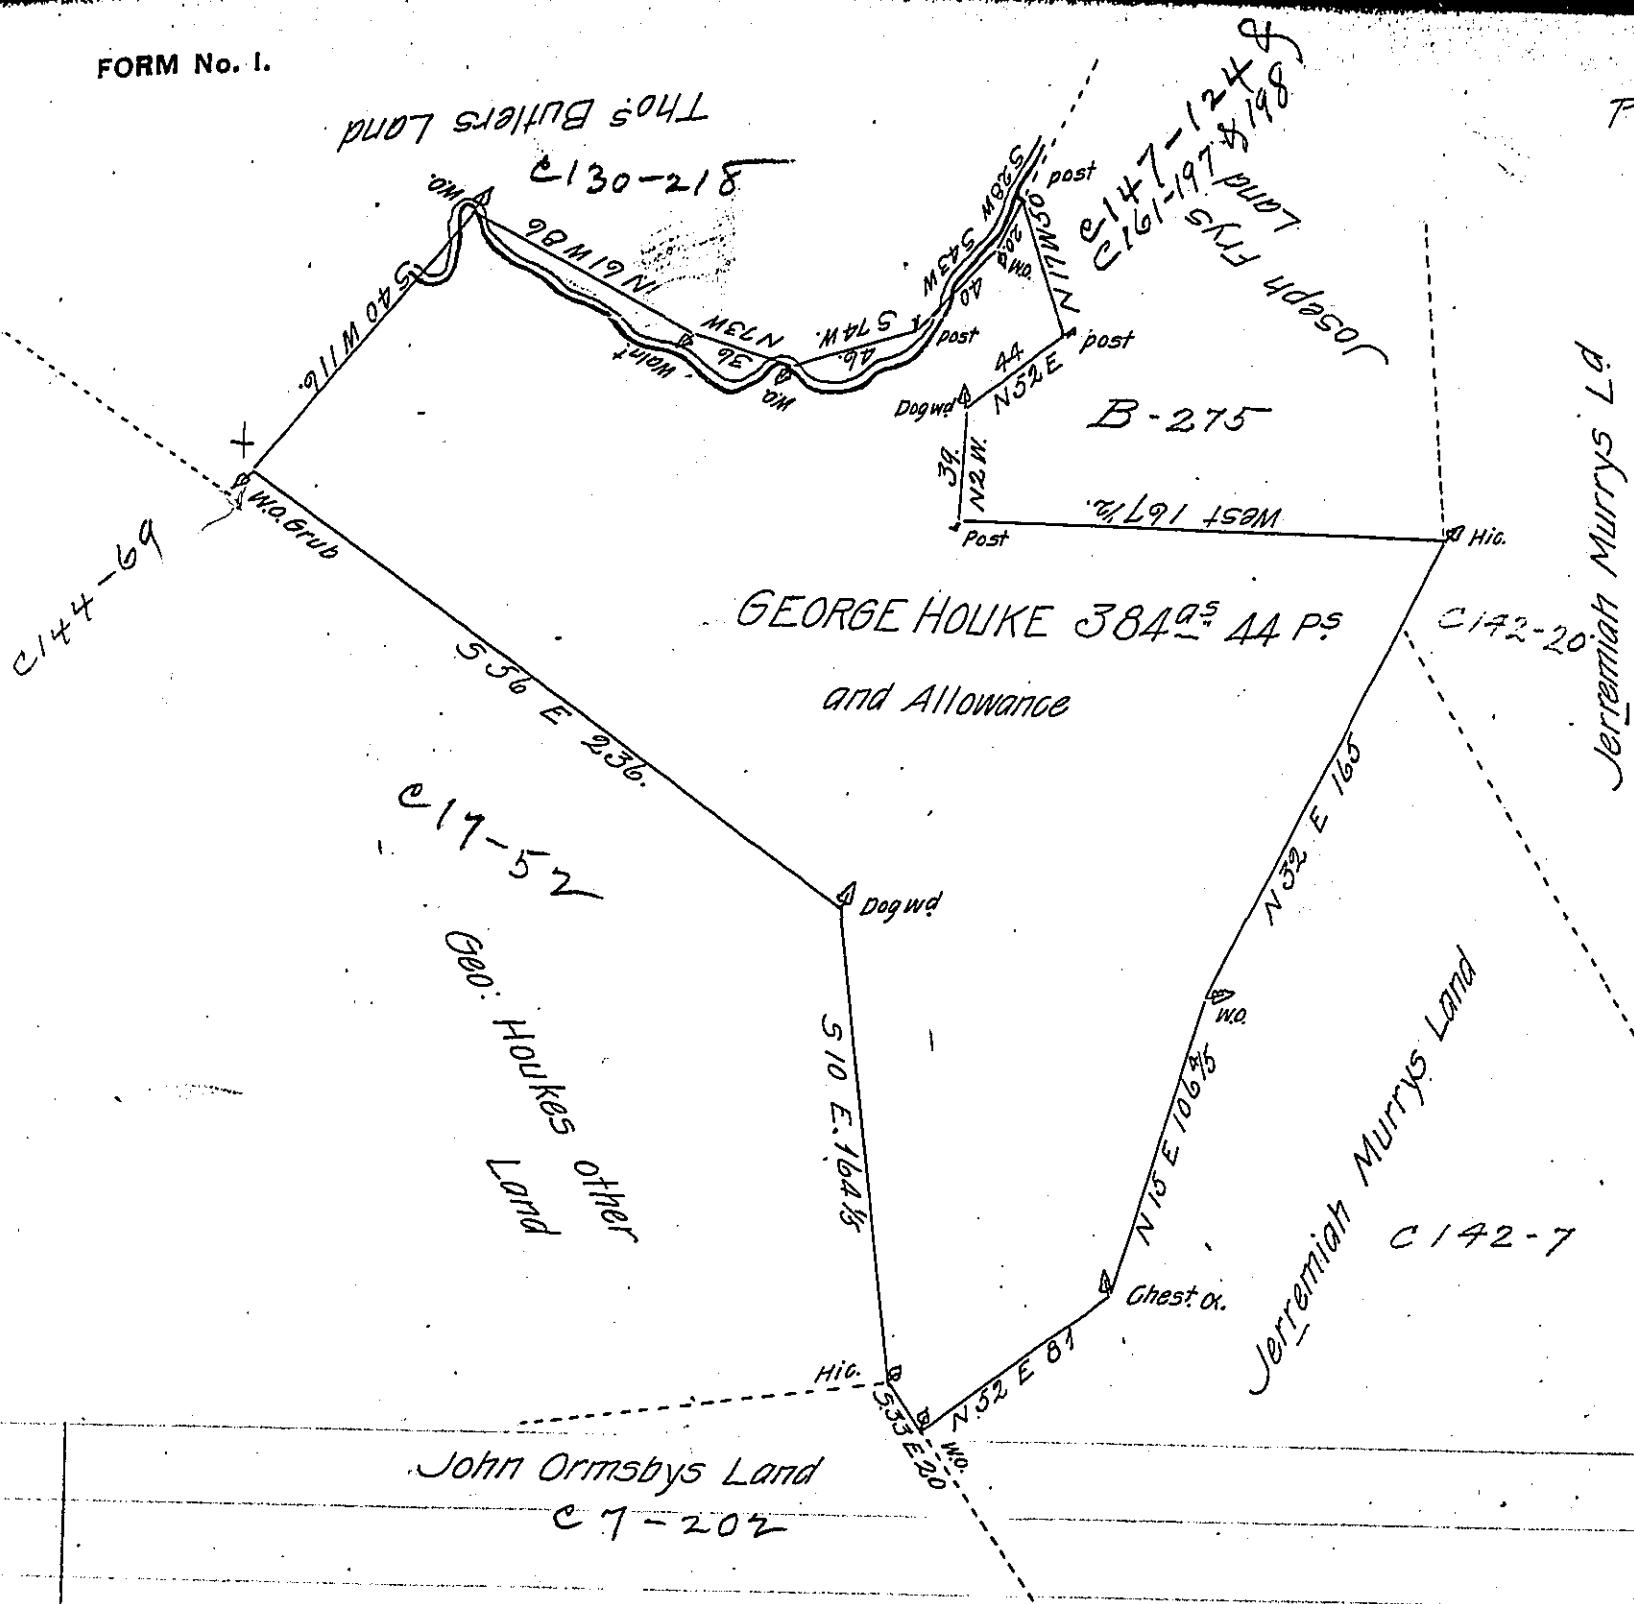

In pursuance of a Warrant dated Ap! 1st 1796 there was Survey'd for George Houke the above described Tract of Land containing three hundred and Eighty four Acres and 44 perches with an Allowance proportioned to Six P cent Situate in Franklin Township in the County of Westmoreld Survey'd October 6th 1796.

P - John Moore D.S.

To Daniel Brodhead Esqr. }
Surv! Genl. of Penna. }

IN TESTIMONY that the above is a copy of the original remaining on file in the Department of Internal Affairs of Pennsylvania, made conformably to an Act of Assembly approved the 16th day of February, 1833, I have hereunto set my Hand and caused the Seal of said Department to be affixed at Harrisburg, this twentysecond day of March 1905.

Joseph P. Brown
Secretary of Internal Affairs.