


Joseph Shippen Junr

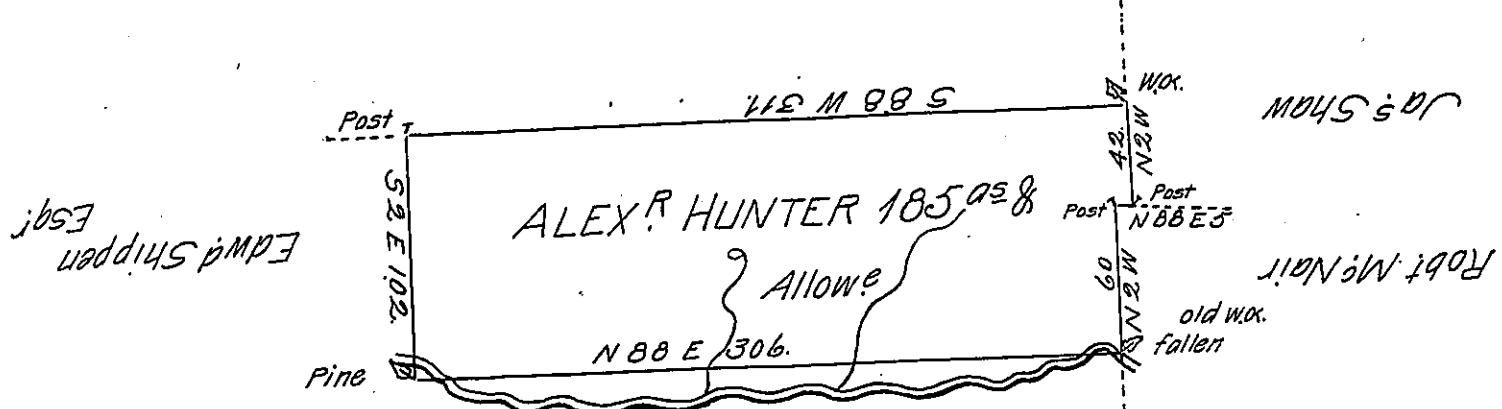

Edward Shippen Esq;

A Draft of a tract of land called — Situate on head of Some of the head Springs of
 Joining land
Little Shamokin Creek of Joseph Shippen Junr & others in Augusta Township North-
 umd County containing one Hundred Eighty five Acres & allowance of Six P Cent
 for Roads &c Surveyed for Alex R Hunter the 5th Day of Decr 1792 in pursuance
 of a Warrant dated the 29th Day of August 1786.

by Wm Gray D.S.

Daniel Brodhead Esq.
 }
 Surv'r Gen!

IN TESTIMONY that the above is a copy of the original remaining on file in
 the Department of Internal Affairs of Pennsylvania, made
 conformably to an Act of Assembly approved the 16th day of
 February, 1833, I have hereunto set my Hand and caused
 the Seal of said Department to be affixed at Harrisburg,
 this eighteenth day of April 1905.

J. A. C. J. Person
 Secretary of Internal Affairs.