


136

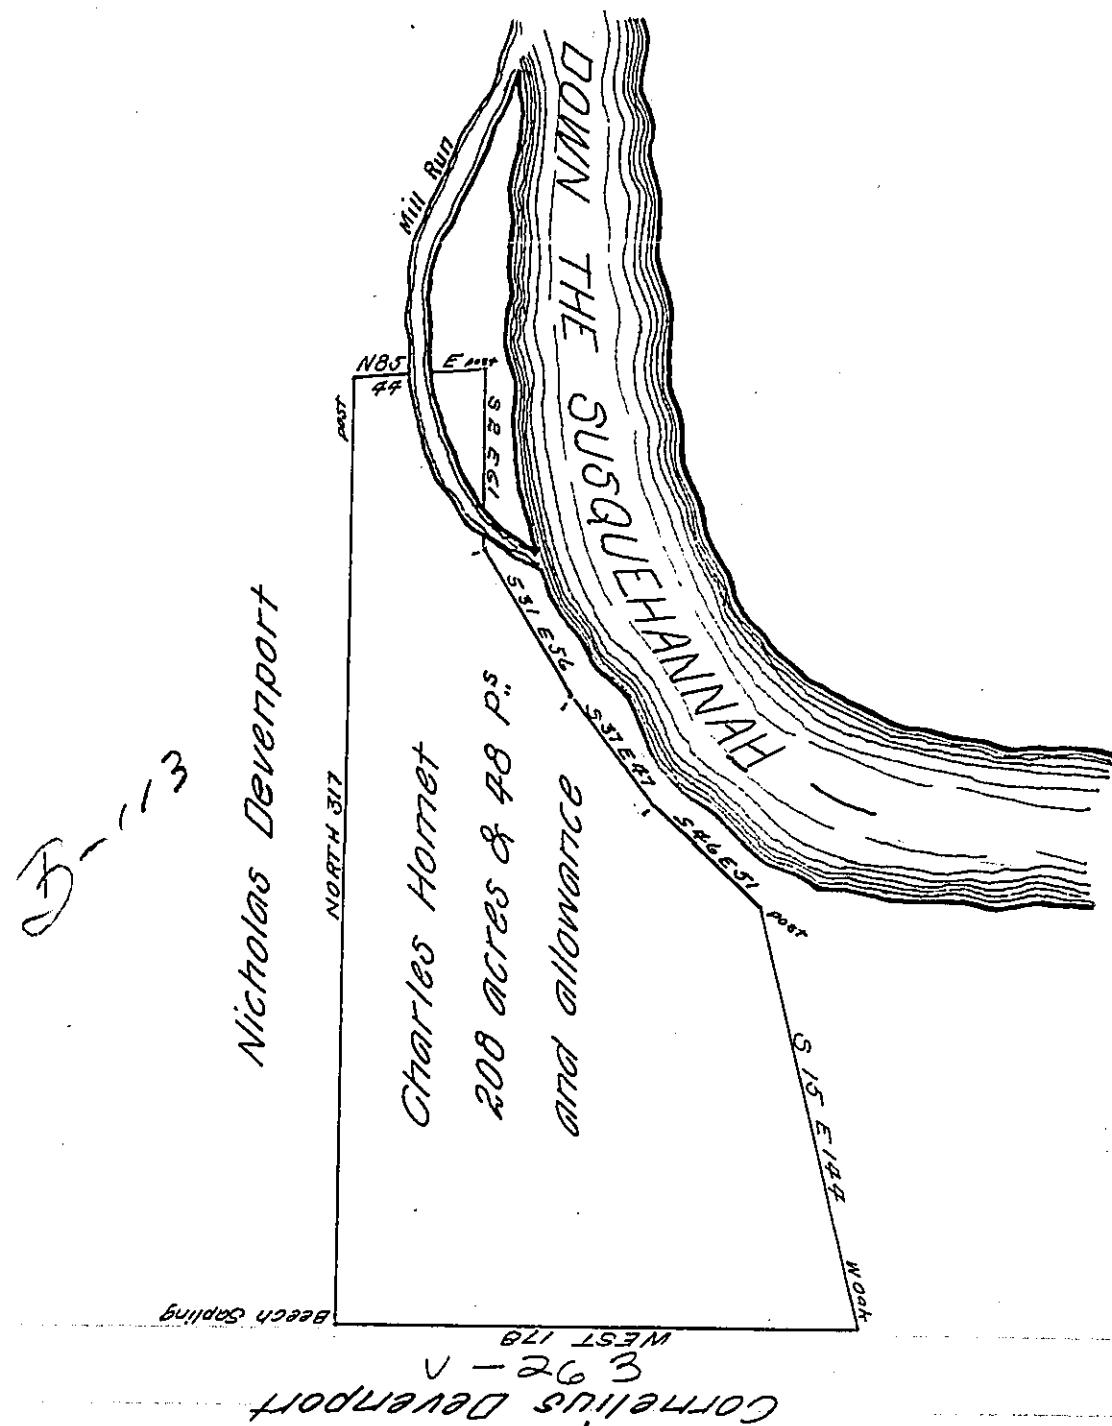

Draught of a tract of land containing two hundred and eight acres and forty eight perches and allowance of six per cent &c including an improvement of Charles Homet with a dwelling house grist and saw mills situate in the township of Asylum Bradford County surveyed to Charles Homet May 18<sup>th</sup> 1828 in pursuance of a warrant dated April 9<sup>th</sup> 1827

Gabriel Hiester Esquire  
Surveyor General

Eliot Mason D. S.

*IN TESTIMONY that the above is a copy of the original remaining on file in  
the Department of Internal Affairs of Pennsylvania, made  
conformably to an Act of Assembly approved the 16th day of  
February, 1833, I have hereunto set my Hand and caused  
the Seal of said Department to be affixed at Harrisburg,  
this..... twentieth..... day of..... April..... 1905*

*Secretary of Internal Affairs.*