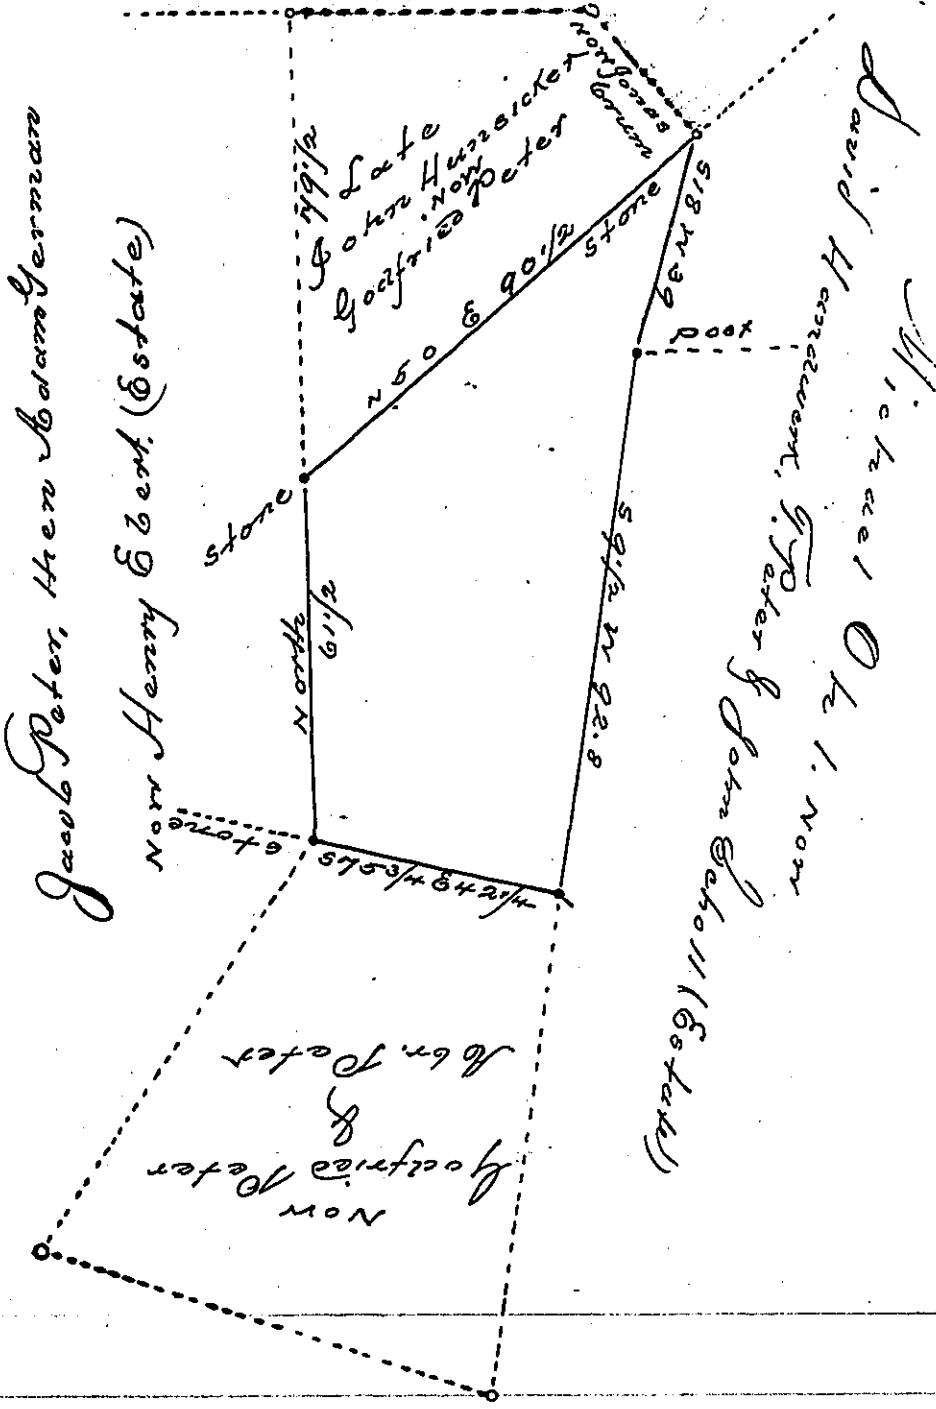


John Heintzecker

Jacob Peter, Henry Edward Germann
and Henry Estate (Estate)

Draft of a Tract of Land, Situated in Haideberg Township in the County of Dauphin, containing Twenty seven acres, forty seven perches and allowance of six per cent for Roads &c. Surveyed for David Heintzecker, Tilghman Peter and John D. Scholl. (Est) the 1st day of June, 1870, being a part of a larger tract of Sixty five acres, one hundred & thirty perches, and allowance. Originally Surveyed in pursuance of an Application, No. 1453, dated the 1st day of August, 1866, to Jacob Reedy.

Geo Blanks

To J. M. Campbell Esq
Surveyor General

IN TESTIMONY that the above is a copy of the original remaining on file in the Department of Internal Affairs of Pennsylvania, made conformably to an Act of Assembly approved the 16th day of February, 1833, I have hereunto set my Hand and caused the Seal of said Department to be affixed at Harrisburg, this twenty second day of April 1905.

George W. Johnson
Secretary of Internal Affairs.