


C 21-218
J. W. Killinger et al.

170

In right of Thos Clark

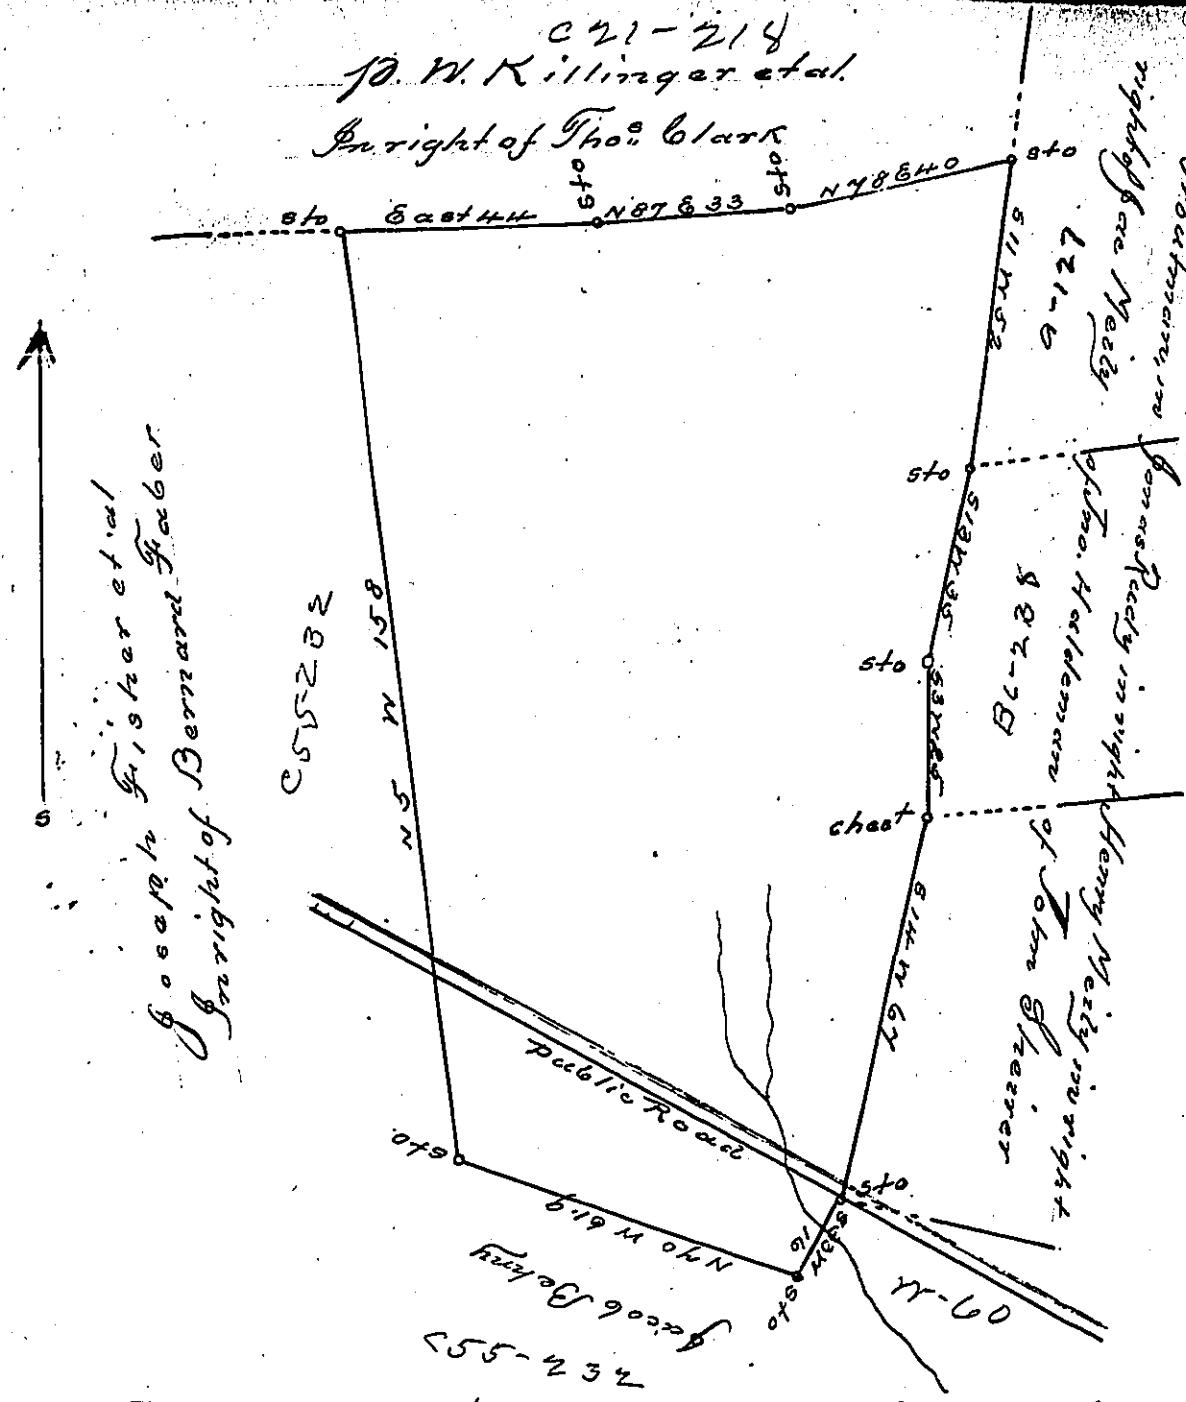

Draft of a Track of Land Situate in Bethlehem Township Lebanon County, Containing ninety-one acres & fifty-six perches & a warran of six per Cent for Roads &c Surveyed the 16th day of July A.D. 1870, by Jacob Snodderly Esq. in pursuance of a Warrant granted to Michael Henry (No 572) dated the 20th day of January A.D. 1753, and by me examined this 21st day of July 1870, and found to be correct.

Henry G. Griffling C.S.

To Hon. J. M. Campbell
Surveyor Gen'l of Penns'

IN TESTIMONY that the above is a copy of the original remaining on file in the Department of Internal Affairs of Pennsylvania, made conformably to an Act of Assembly approved the 16th day of February, 1833, I have hereunto set my Hand and caused the Seal of said Department to be affixed at Harrisburg, this twenty-third day of April 1905,

H. G. Griffling
Secretary of Internal Affairs.