


FORM No. I.

PIBNOOJ, W. U. 401

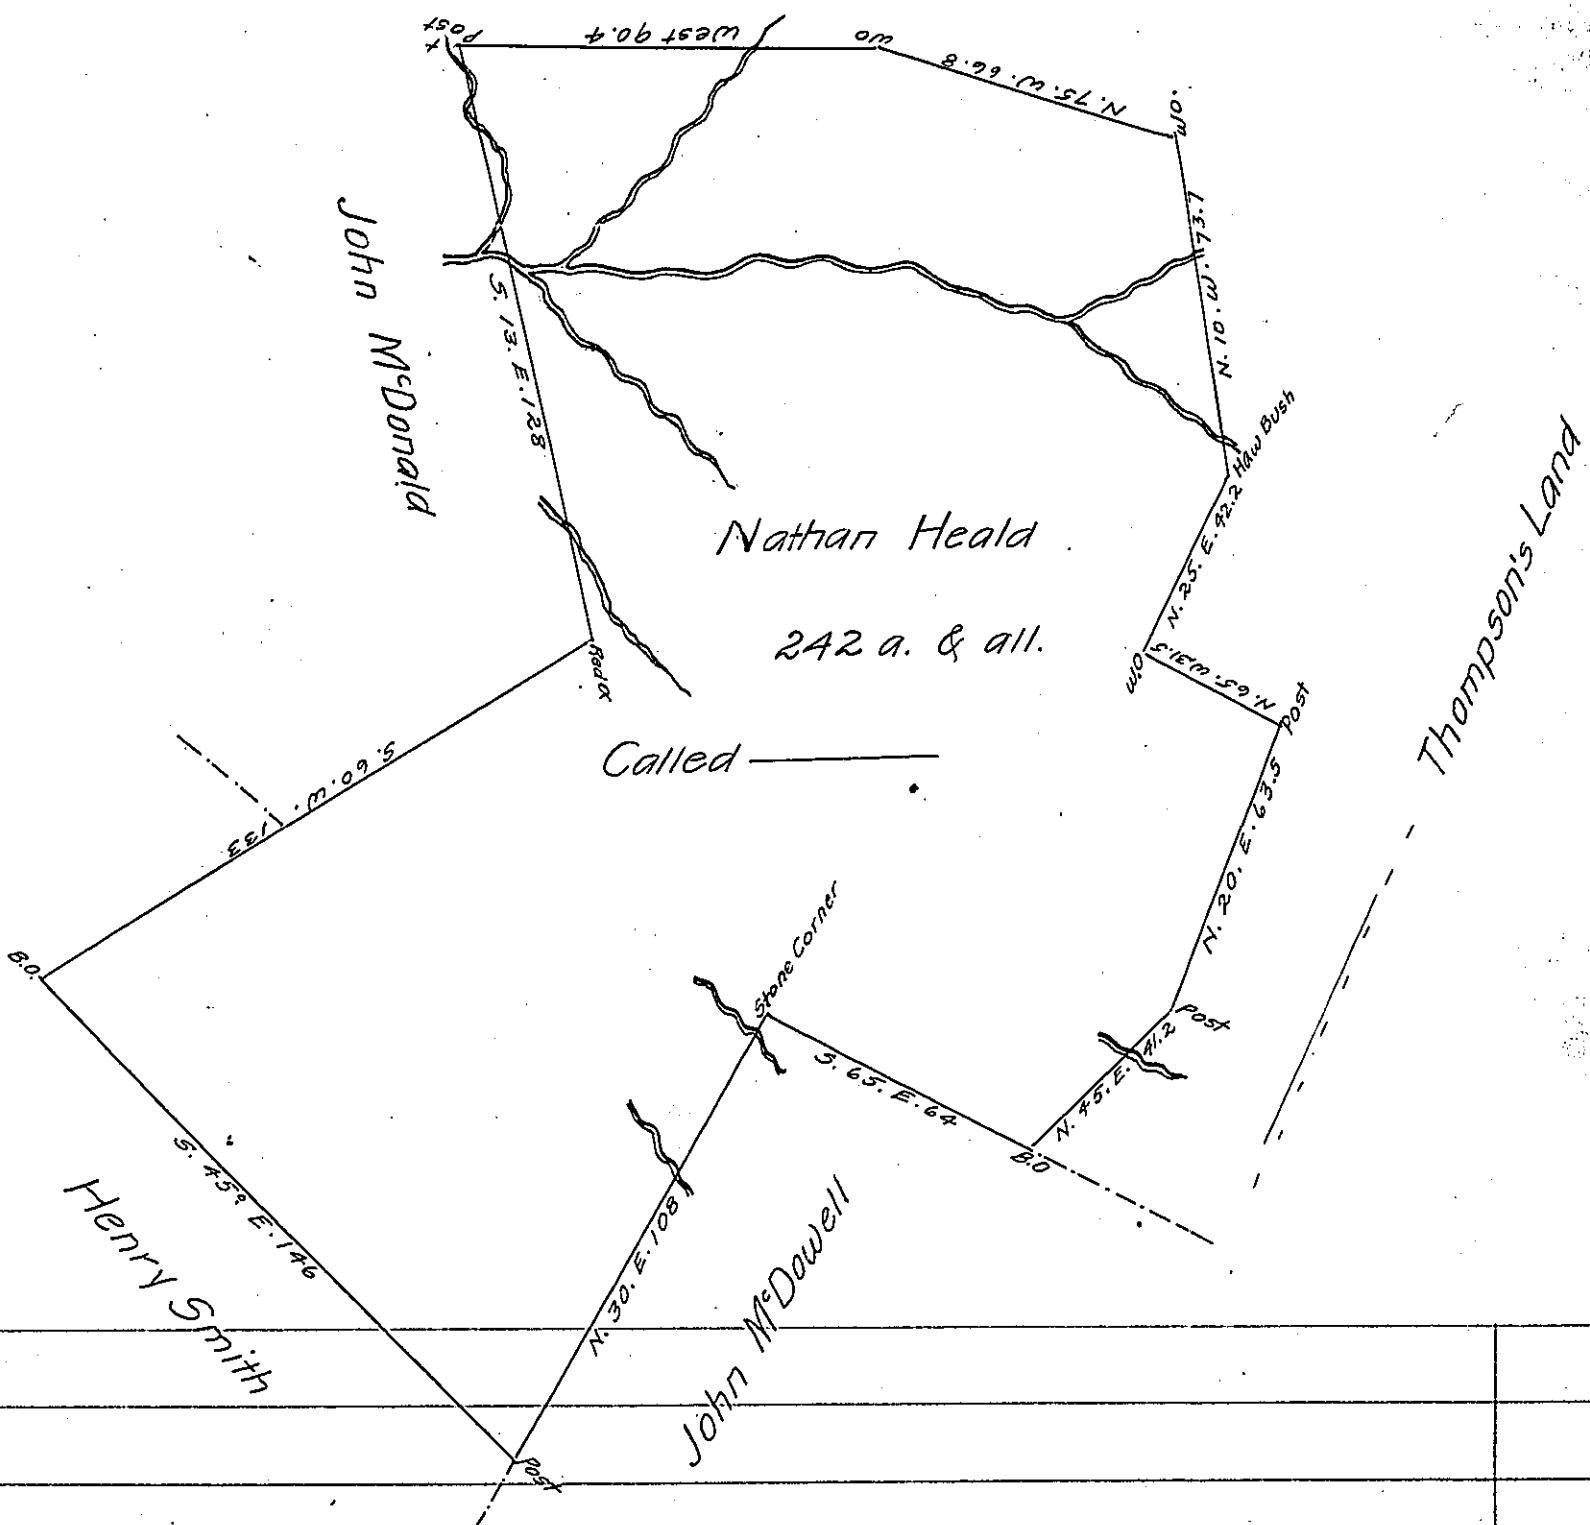

Situate in Manallin Township Westmoreland County and Surveyed
 the 17th day of February 1774 By two Warrants the one dated the 20th day
 of October 1774 for 200as the other dated the 27th day of January 1774
 for forty Acres.

To John Lukens Esquire }
 Surveyor Generale } A. Gane Dept.

I certify the above to be a true Copy of a Survey Entered in my
 Office in Book A page 201 - Witness my hand the twenty-eighth day of
 June one thousand seven hundred and ninety seven.

To Daniel Brodhead Esquire p - Alexander McLean Deputy
 Surveyor Generale now Fayette County

IN TESTIMONY that the above is a copy of the original remaining on file in
 the Department of Internal Affairs of Pennsylvania, made
 conformably to an Act of Assembly approved the 16th day of
 February, 1833, I have hereunto set my Hand and caused
 the Seal of said Department to be affixed at Harrisburg,
 this..... fifth..... day of..... JUNE..... 1905

John P. Parsons
 Secretary of Internal Affairs.