


## Vacant Mountain

C100-175

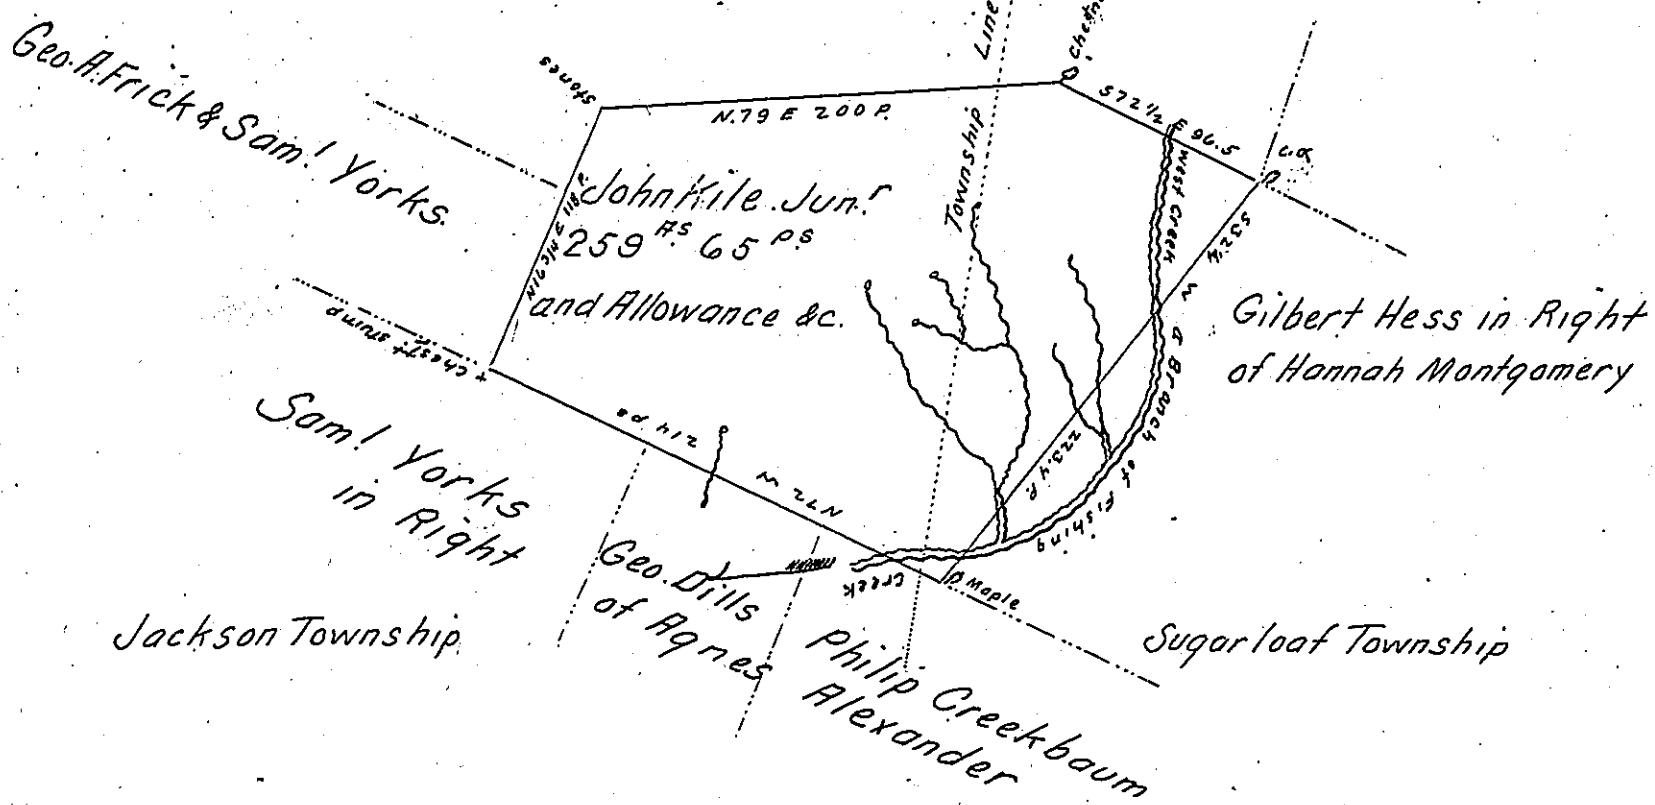

Draught of a Tract of Land Situate in Jackson Township and partly in Sugarloaf Township Columbia County Containing two hundred & fifty nine Acres and Sixty five perches and the usual Allowance of Six pr Cts for Roads &c Surveyed the 28<sup>th</sup> day of May A.D. 1851 for John Kile, Junr by virtue of his Warrant dated the 19<sup>th</sup> day of May 1851 By

To J. Porter Brownley Esqr }  
Surv'r General }

Solomon Neyhard D.S.

IN TESTIMONY that the above is a copy of the original remaining on file in the Department of Internal Affairs of Pennsylvania, made conformably to an Act of Assembly approved the 16th day of February, 1833, I have hereunto set my Hand and caused the Seal of said Department to be affixed at Harrisburg, this twenty seventh day of June 1905.

*James P. Brown*  
Secretary of Internal Affairs.