


168

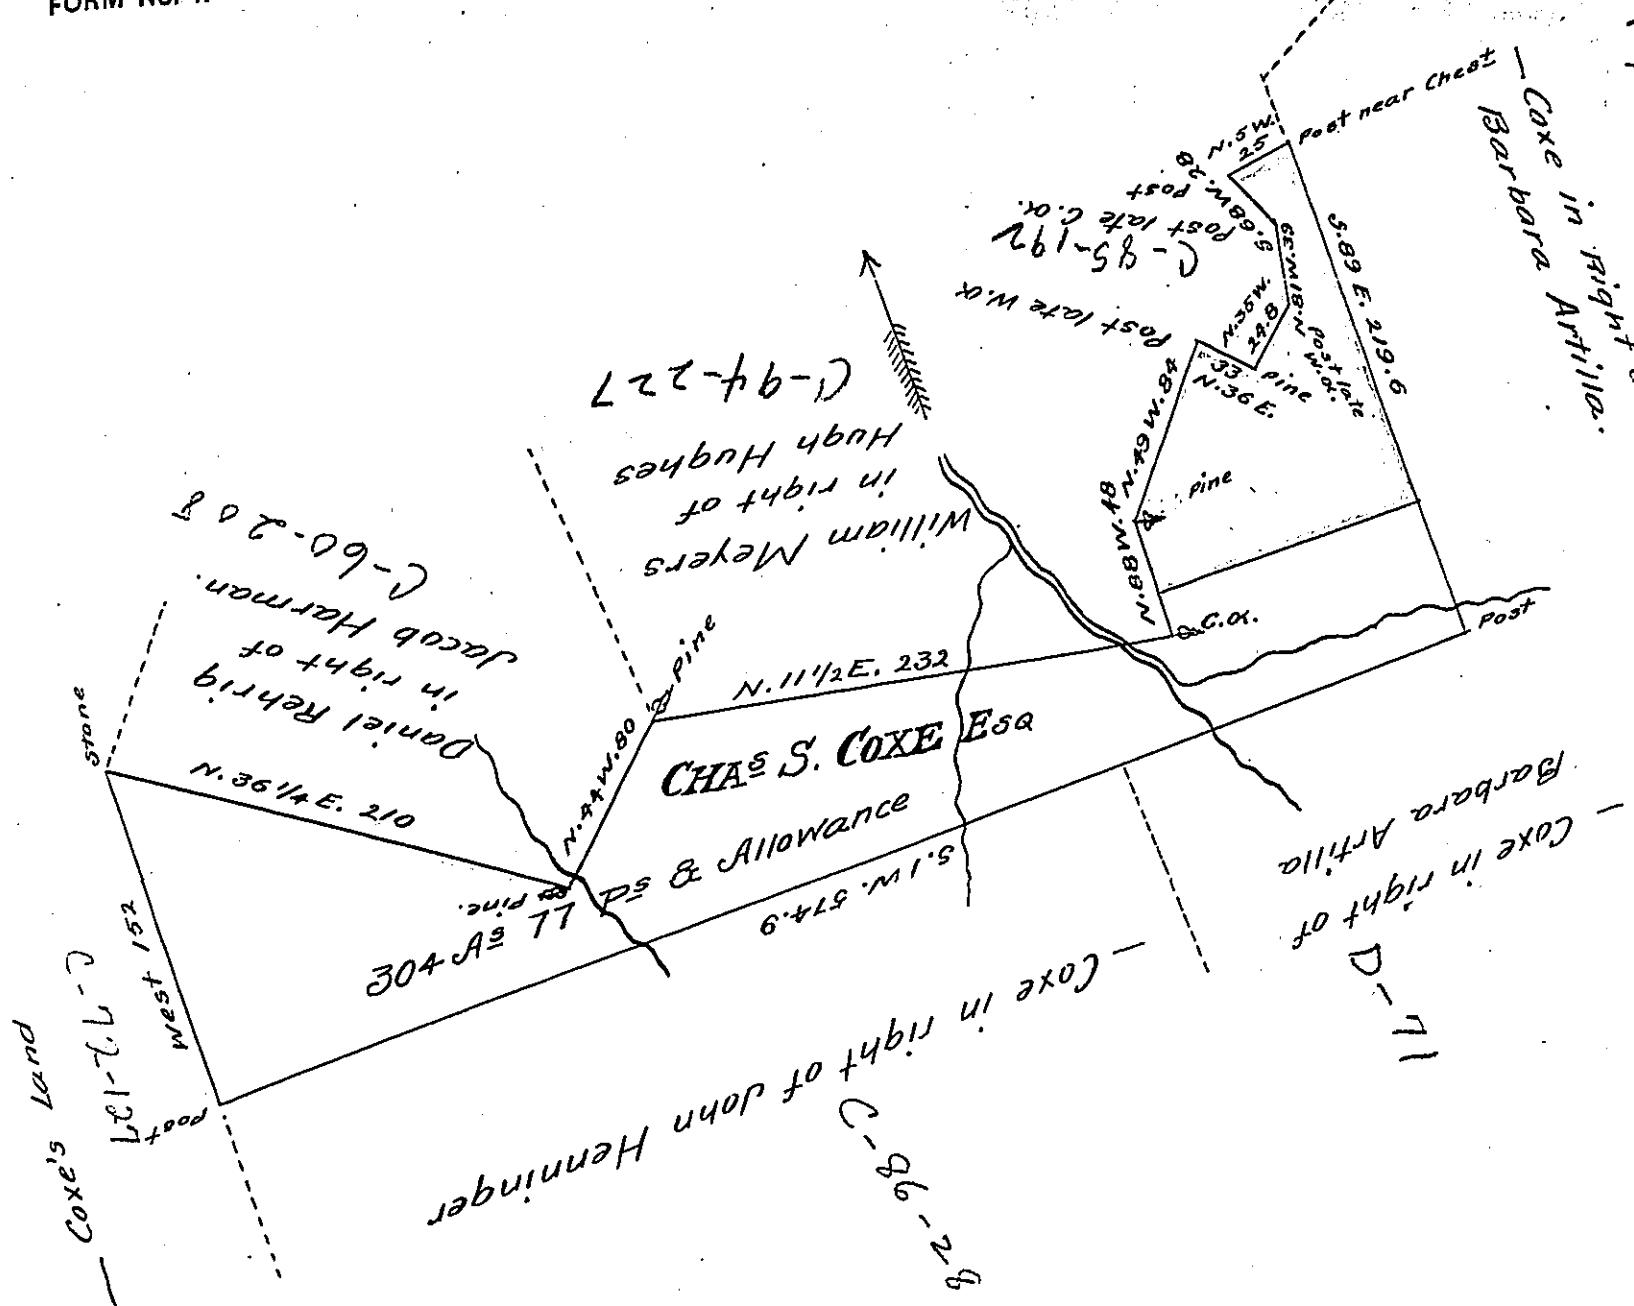

DRAUGHT of two contiguous tracts or surveys of Land
situate in Roaring Creek Township Columbia County, altogether
containing Three hundred and four acres and seventy seven
perches & Allowance &c. which was surveyed the 26th day of
Nov. 1796 to Henry Hartzel by virtue of his warrant dated Nov.
18th 1793 for which a Patent issued the 31st day of May 1830
to Chas G. Coxe Esqr. in trust for the Heirs of Tench Coxe decd the
part under yellow shade was Resurveyed the 15th day of March
1856 for C. S. Coxe Esqr. in pursuance of his order of Resurvey of
the Board of Property dated March 6th 1856, connected calculated
drafted and returned at the request of Charles S. Coxe Esqr.
To J. Porter Brawley Esqr. by Solomon Neyhard, G.S.
Surveyor Genl. of Pennsylvania Col. Co.

May 2nd 1856.

*IN TESTIMONY that the above is a copy of the original remaining on file in
the Department of Internal Affairs of Pennsylvania, made
conformably to an Act of Assembly approved the 16th day of
February, 1833, I have hereunto set my Hand and caused
the Seal of said Department to be affixed at Harrisburg,
this Seventh day of June 1905.*

Hoac R. Posson
Secretary of Internal Affairs.