


7

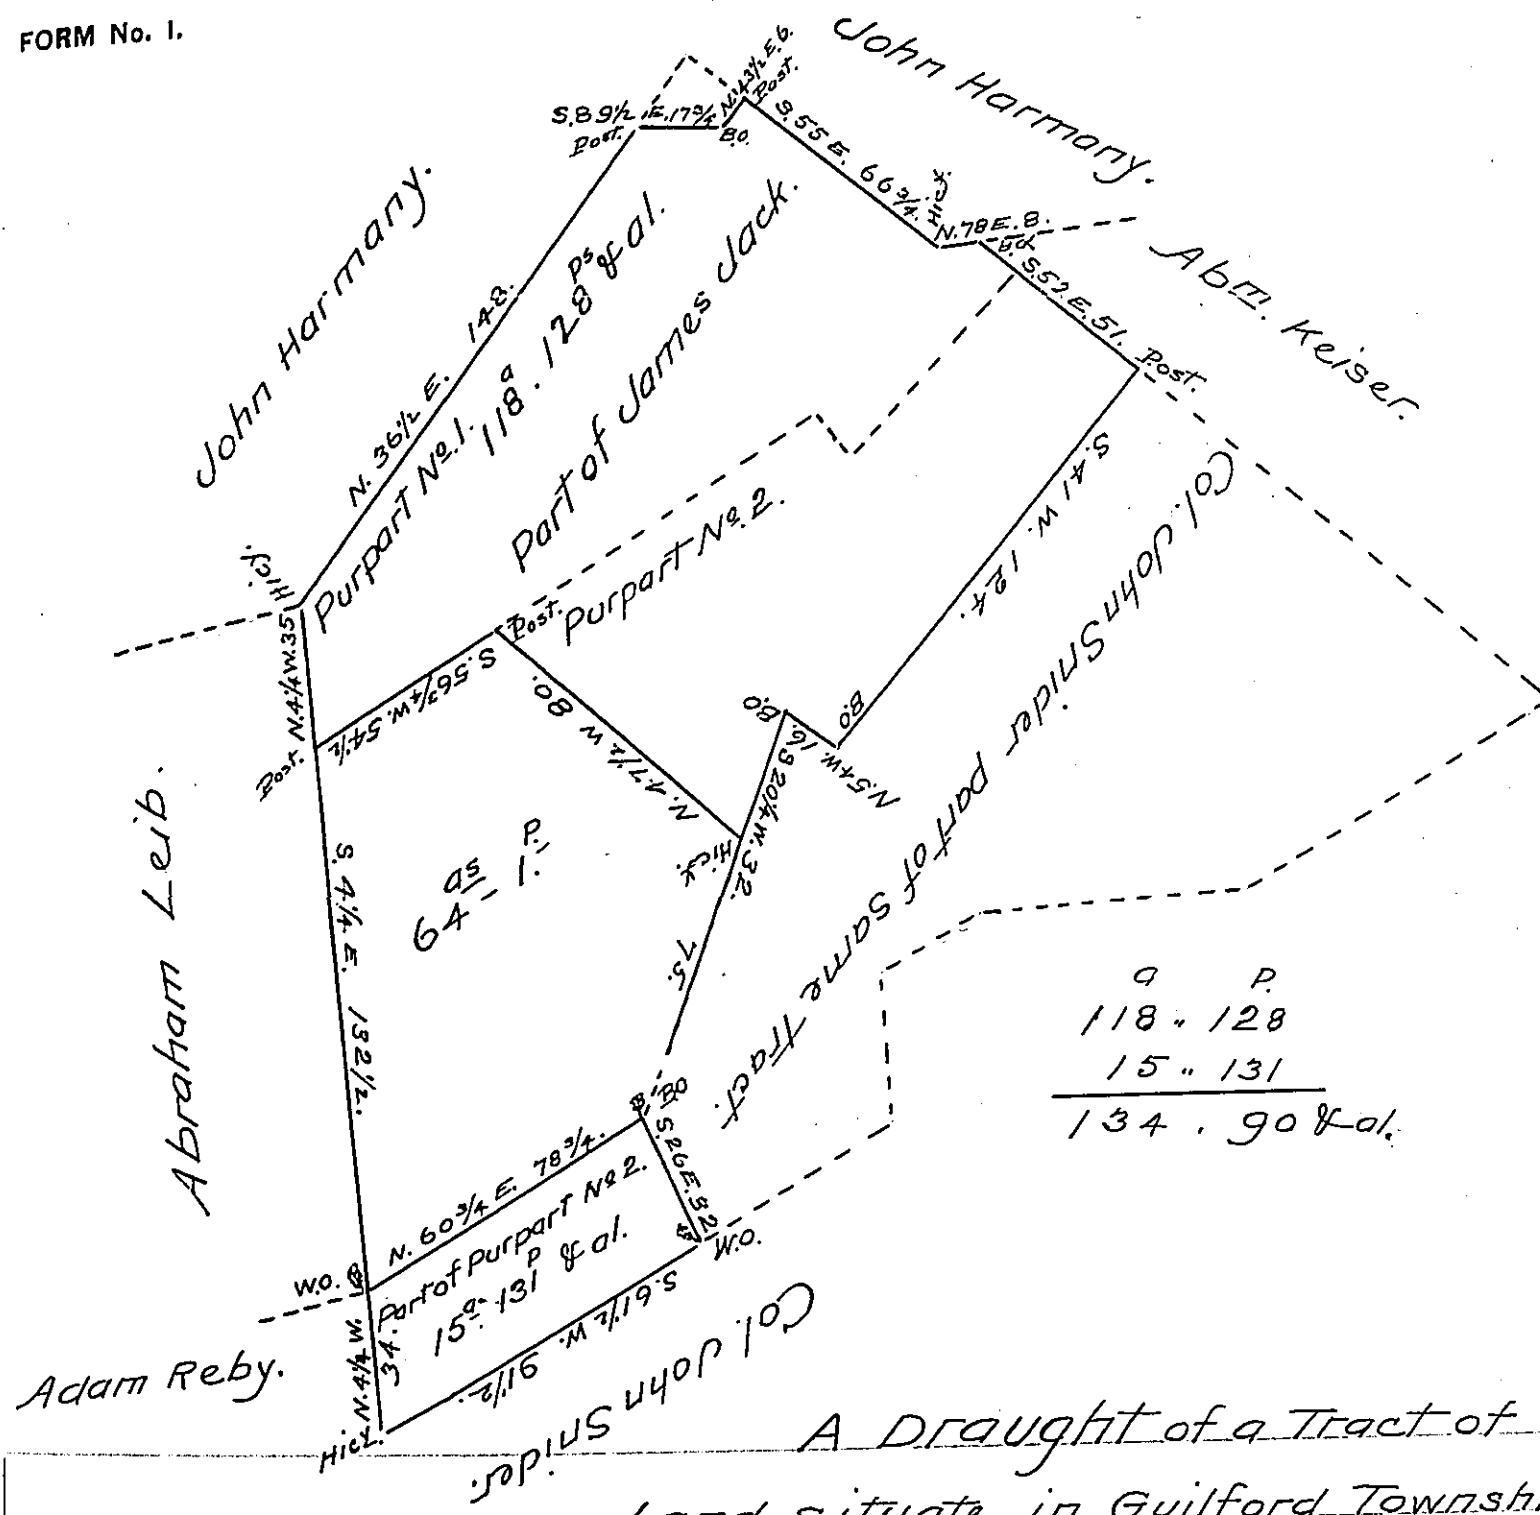

¹¹⁴
A Draught of a Tract of
Land situate in Guilford Township

Franklin County, in two parts, containing in the whole one hundred and thirty four Acres and ninety perches & allowance of six percent for roads &c. being parts of a larger tract of 319 Acres 52 perches Surveyed in pursuance of a warrant Granted to James Jack bearing date the 20th. January 1753. —

The above parts were Surveyed and divided off 22 Dec⁵ 1820
(by Archibald Fleming then D. Surveyor) as pur parts No 1 and No 2
in the division of the Estate of Peter Snider dec'd as appears
by an official Draught thereof remaining in the D. Surveyors Office

To Jacob Spangler Esq.)
Surveyor General)

William S. Davis
D.S.

IN TESTIMONY that the above is a copy of the original remaining on file in
the Department of Internal Affairs of Pennsylvania, made
conformably to an Act of Assembly approved the 16th day of
February, 1833, I have hereunto set my Hand and caused
the Seal of said Department to be affixed at Harrisburg,
this seventeenth day of May 1905.

George D. Brown
Secretary of Internal Affairs.