


80

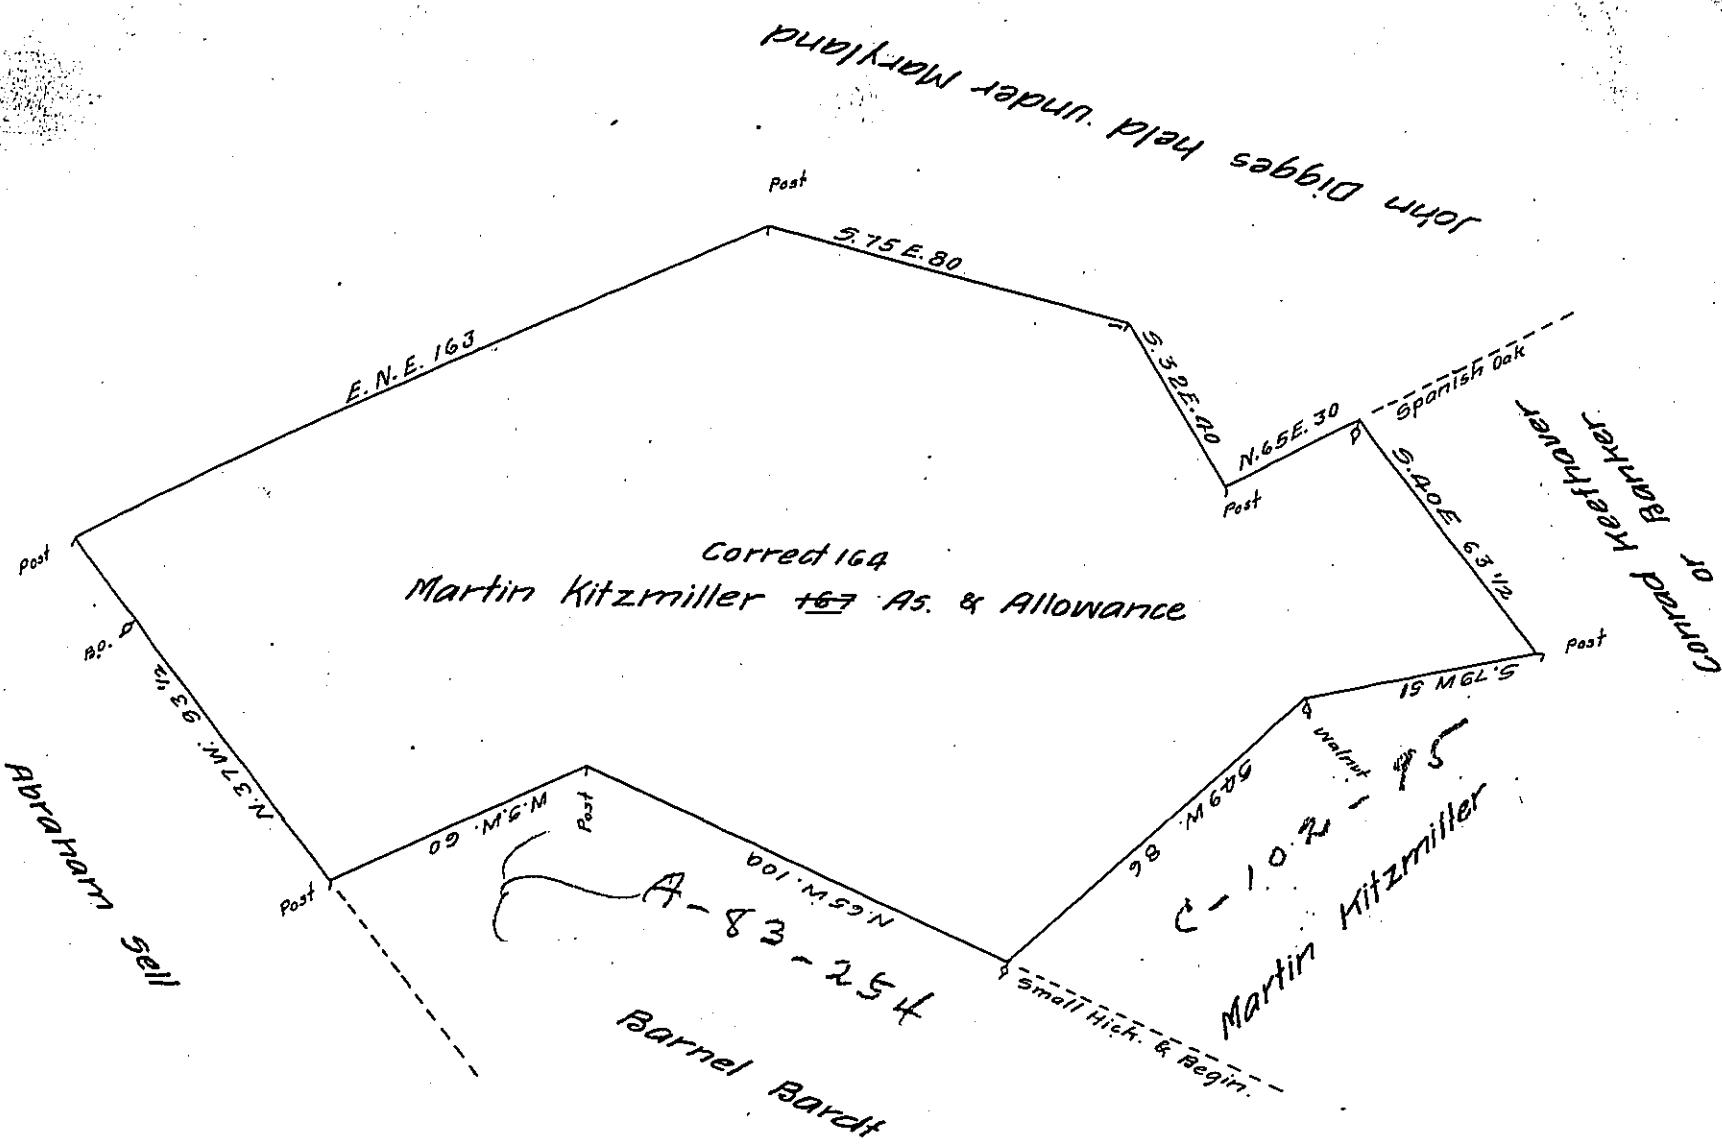

A Draught of a Tract of Land situate in part of Manheim
and Germany Townships containing One Hundred and sixty ~~seventy~~^{four} Acres
and the Allowance of six Acres p. cent for Roads & Highways Surveyed the 30th
day of May 1759. In pursuance of a Warrant bearing date the 5th day of
(Cobl.) 1747

P. Geo. Stevenson D. S.

To Nicholas Scull Esq
Surveyor General

N. B. This warrant is granted whilst York was part of
Lancaster County

*IN TESTIMONY that the above is a copy of the original remaining on file in
the Department of Internal Affairs of Pennsylvania, made
conformably to an Act of Assembly approved the 16th day of
February, 1833, I have hereunto set my Hand and caused
the Seal of said Department to be affixed at Harrisburg,
this.....first.....day of.....June.....1905*

Secretary of Internal Affairs.