


Contracted to Isaac Tiffany
by Benj. Luce

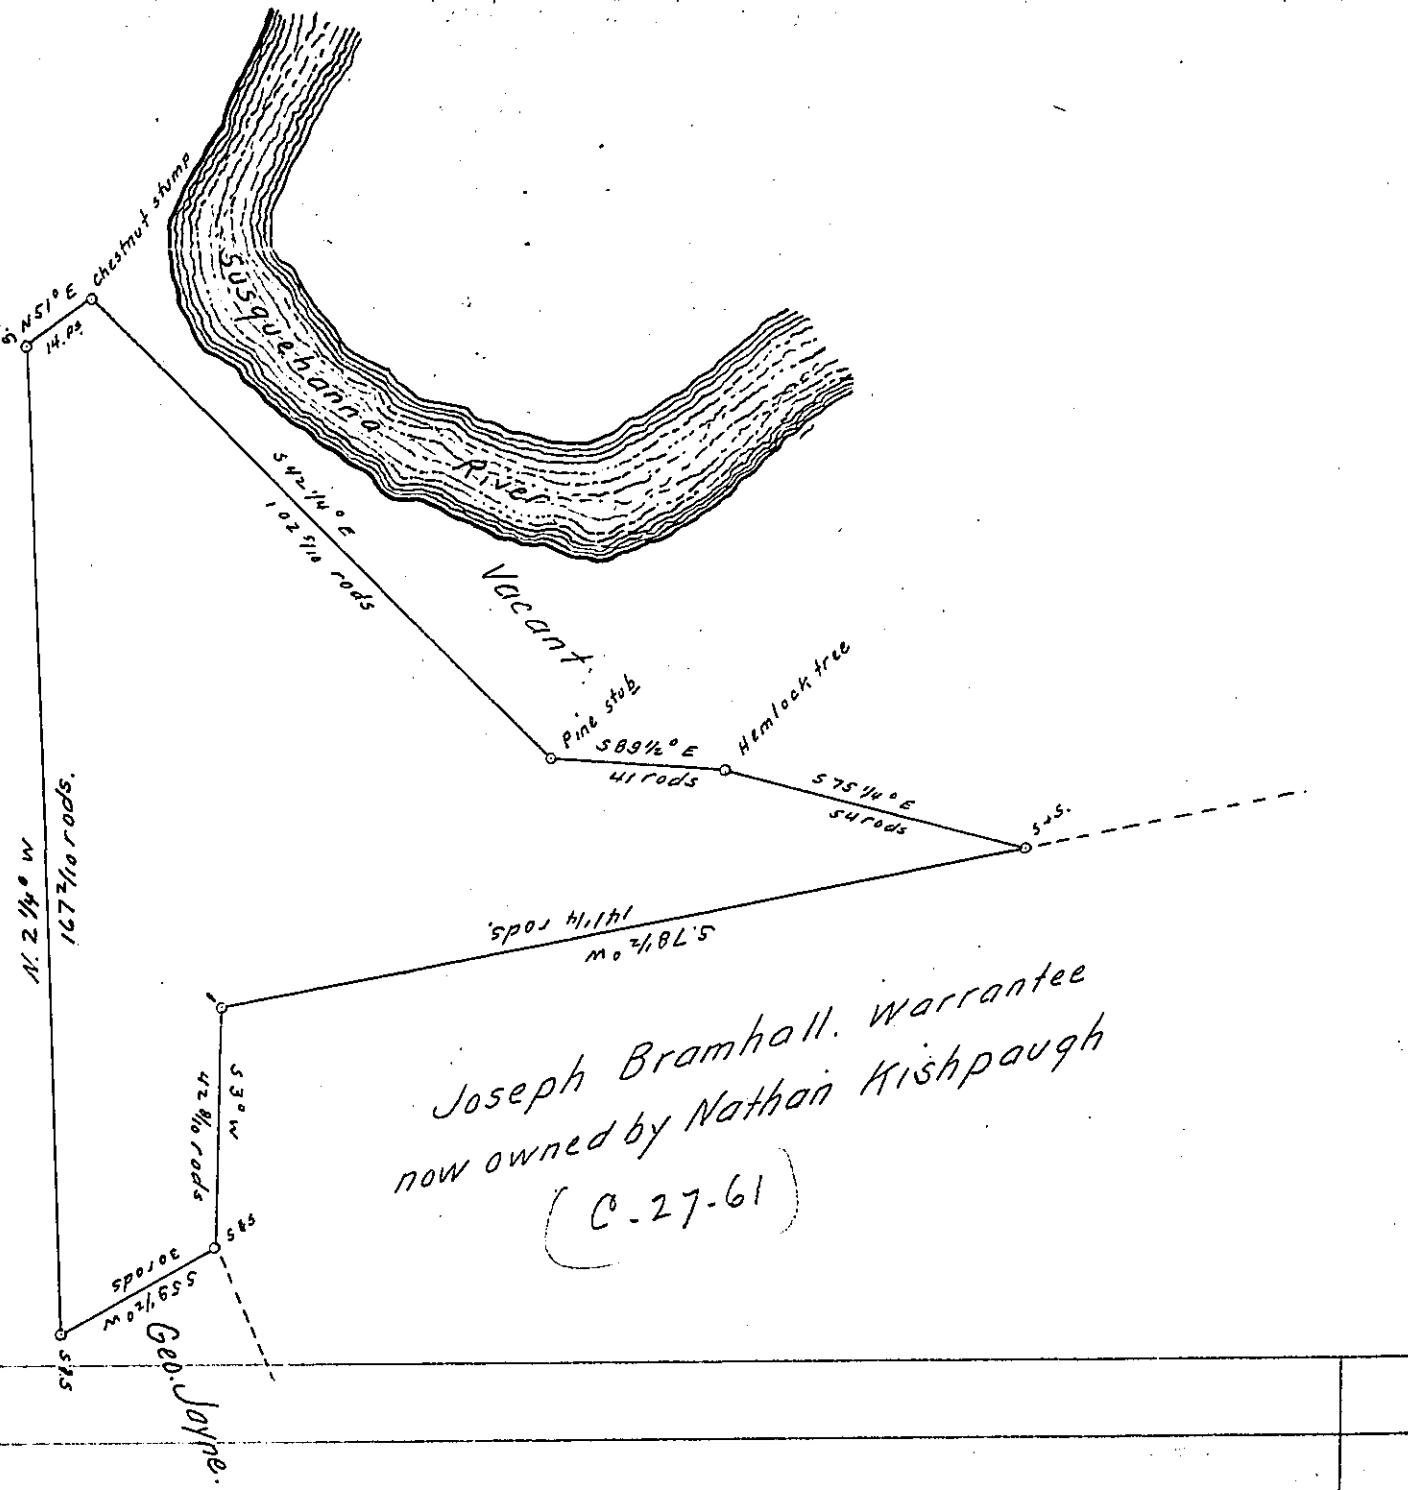

A draft of a tract of unimproved land Situate on the S.W. side of the Susquehanna river in the N.W. corner of Eaton township in the County of Wyoming. Containing $56\frac{48}{100}$ acres and Allowance of 6%o. Surveyed to Nathan Kishpaugh October 3^d &c 1888. by virtue of Warrant dated Sept. 5th 1888. N^o. 5 issued to

Nathan P Wilcox

County Surveyor.

To Thos. J. Stewart Esq
Secretary of Internal Affairs.

IN TESTIMONY that the above is a copy of the original remaining on file in the Department of Internal Affairs of Pennsylvania, made conformably to an Act of Assembly approved the 16th day of February, 1833, I have hereunto set my Hand and caused the Seal of said Department to be affixed at Harrisburg, this first day of August 1905.

Isaac D. Bowser
Secretary of Internal Affairs.