


R.Falconer

J. Mead

R.Falconer

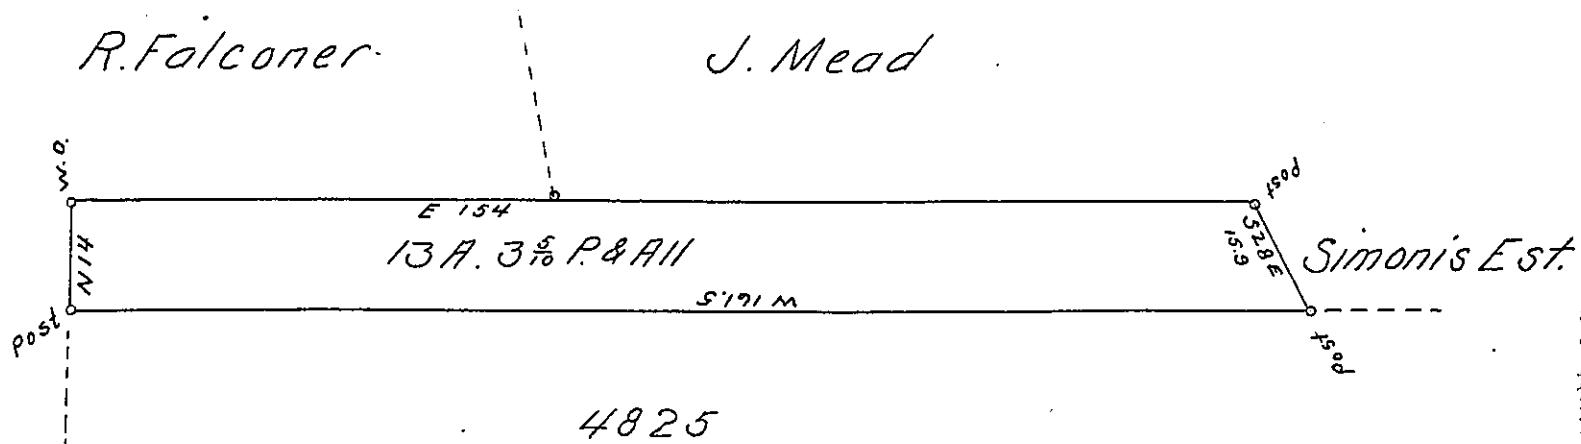

A draft of a tract of land situate in the township of Pleasant and county of Warren. containing 13 acres and 3 5/8 perches and allowance of six per cent for roads etc. Surveyed the 26th of February A.D. 1901 in pursuance of a Warrant granted to Alice B. Knupp. dated the 18th day of February A.D. 1901.

D. F. A. Wheelock

To James W. Latta
Secretary of Internal Affairs
County Surveyor
Harrisburg, Pa.

IN TESTIMONY that the above is a copy of the original remaining on file in the Department of Internal Affairs of Pennsylvania, made conformably to an Act of Assembly approved the 16th day of February, 1833, I have hereunto set my Hand and caused the Seal of said Department to be affixed at Harrisburg, this fourth day of August 1905.

Isaac P. Brown
Secretary of Internal Affairs.