


9. 40.

FORM No. I.

135

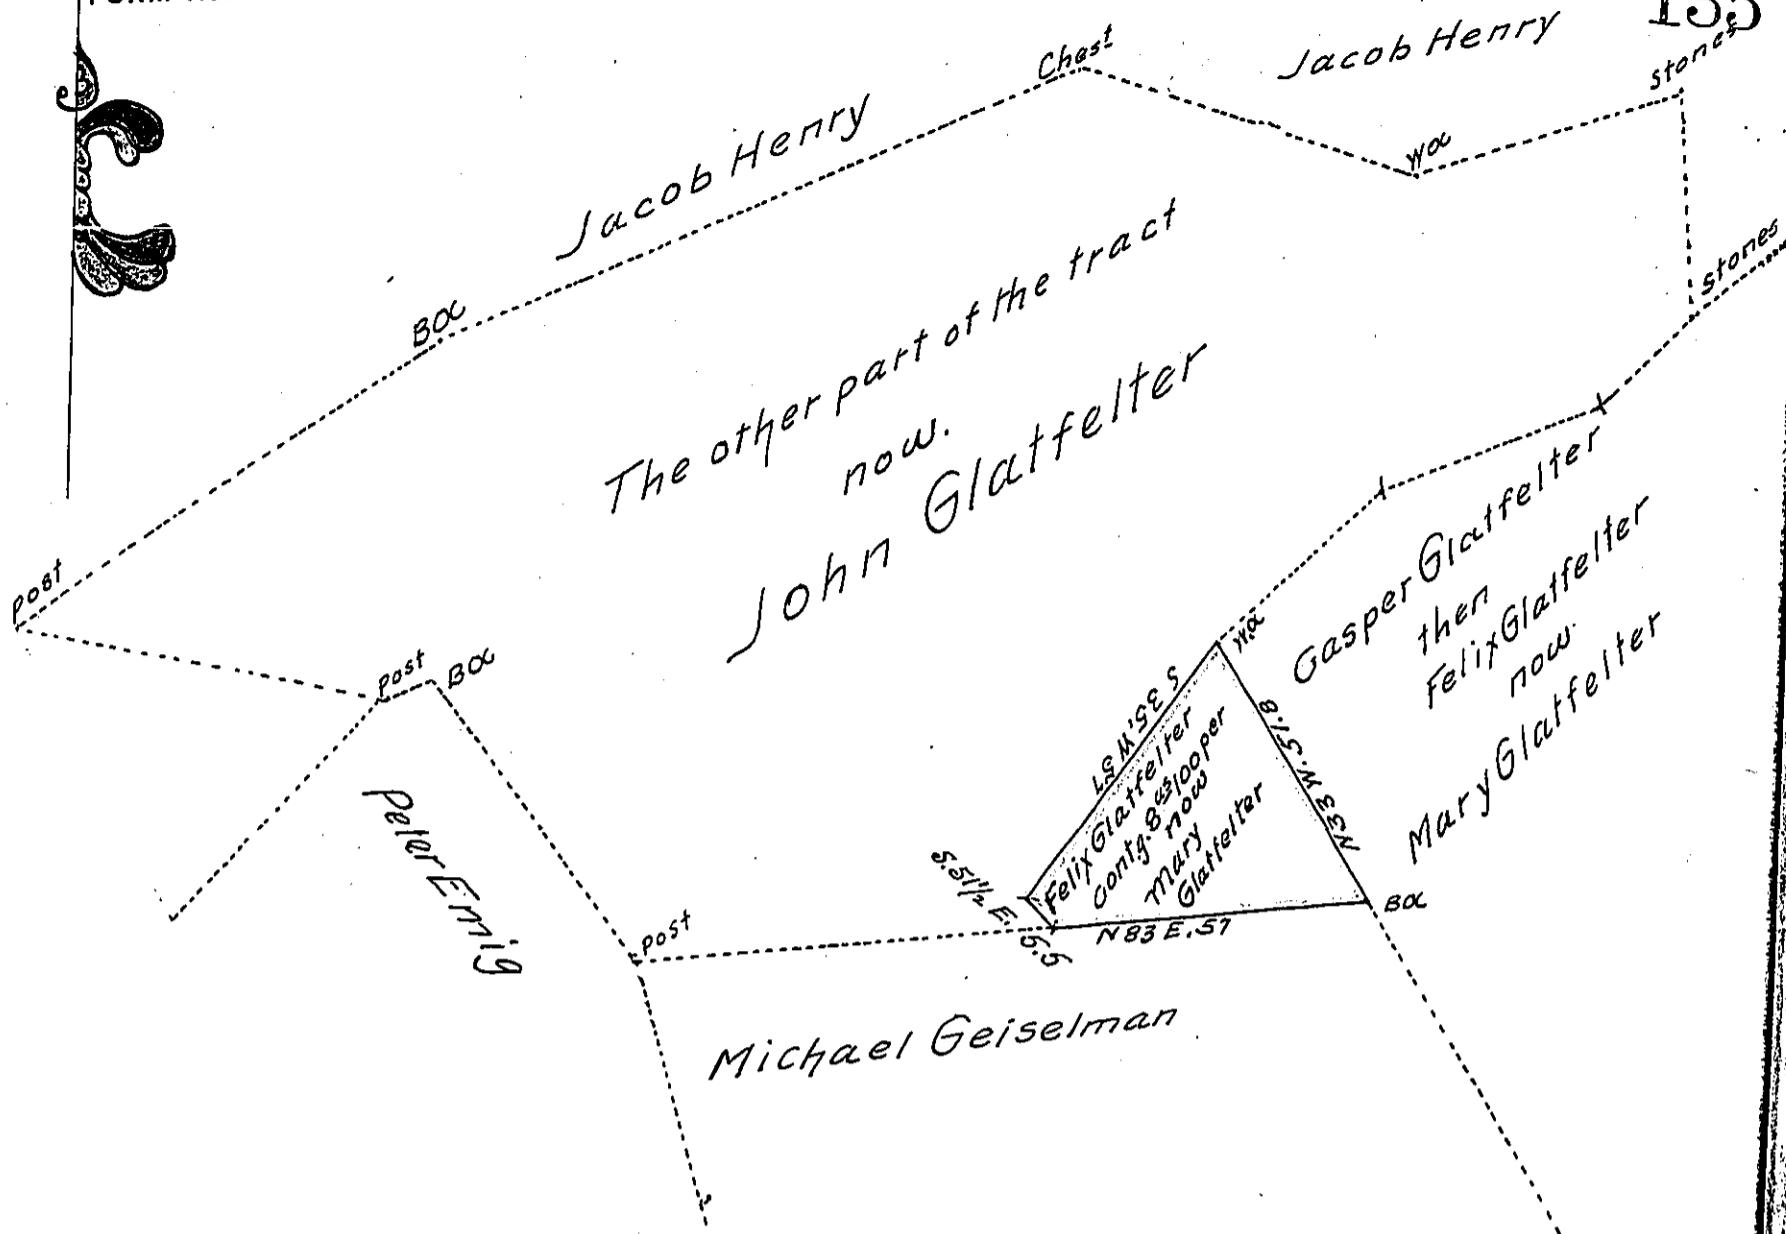

A Draught of a Piece of Land situate in Godorus Township in the County of York. Containing as above set forth 8^{ac} 100 prs. and allowance which is part of 146^{ac} 115 prs of fallowe. Which was originally surveyed in pursuance of a Warrant for 50^{ac} granted to Felix Glatfelter dated the 8th day of June. 1786

And now on the 23rd day of April 1864 being requested to make return of the above for the present owner Mary Glatfelter who wishes to patent the same

John Becker S.V.P.

James P Barr Esq

for Benj. Leese D.S.

Surveyor General.

IN TESTIMONY that the above is a copy of the original remaining on file in the Department of Internal Affairs of Pennsylvania, made conformably to an Act of Assembly approved the 16th day of February, 1833, I have hereunto set my Hand and caused the Seal of said Department to be affixed at Harrisburg, this twenty first day of August 1905

Frank R. Pearson
Secretary of Internal Affairs.