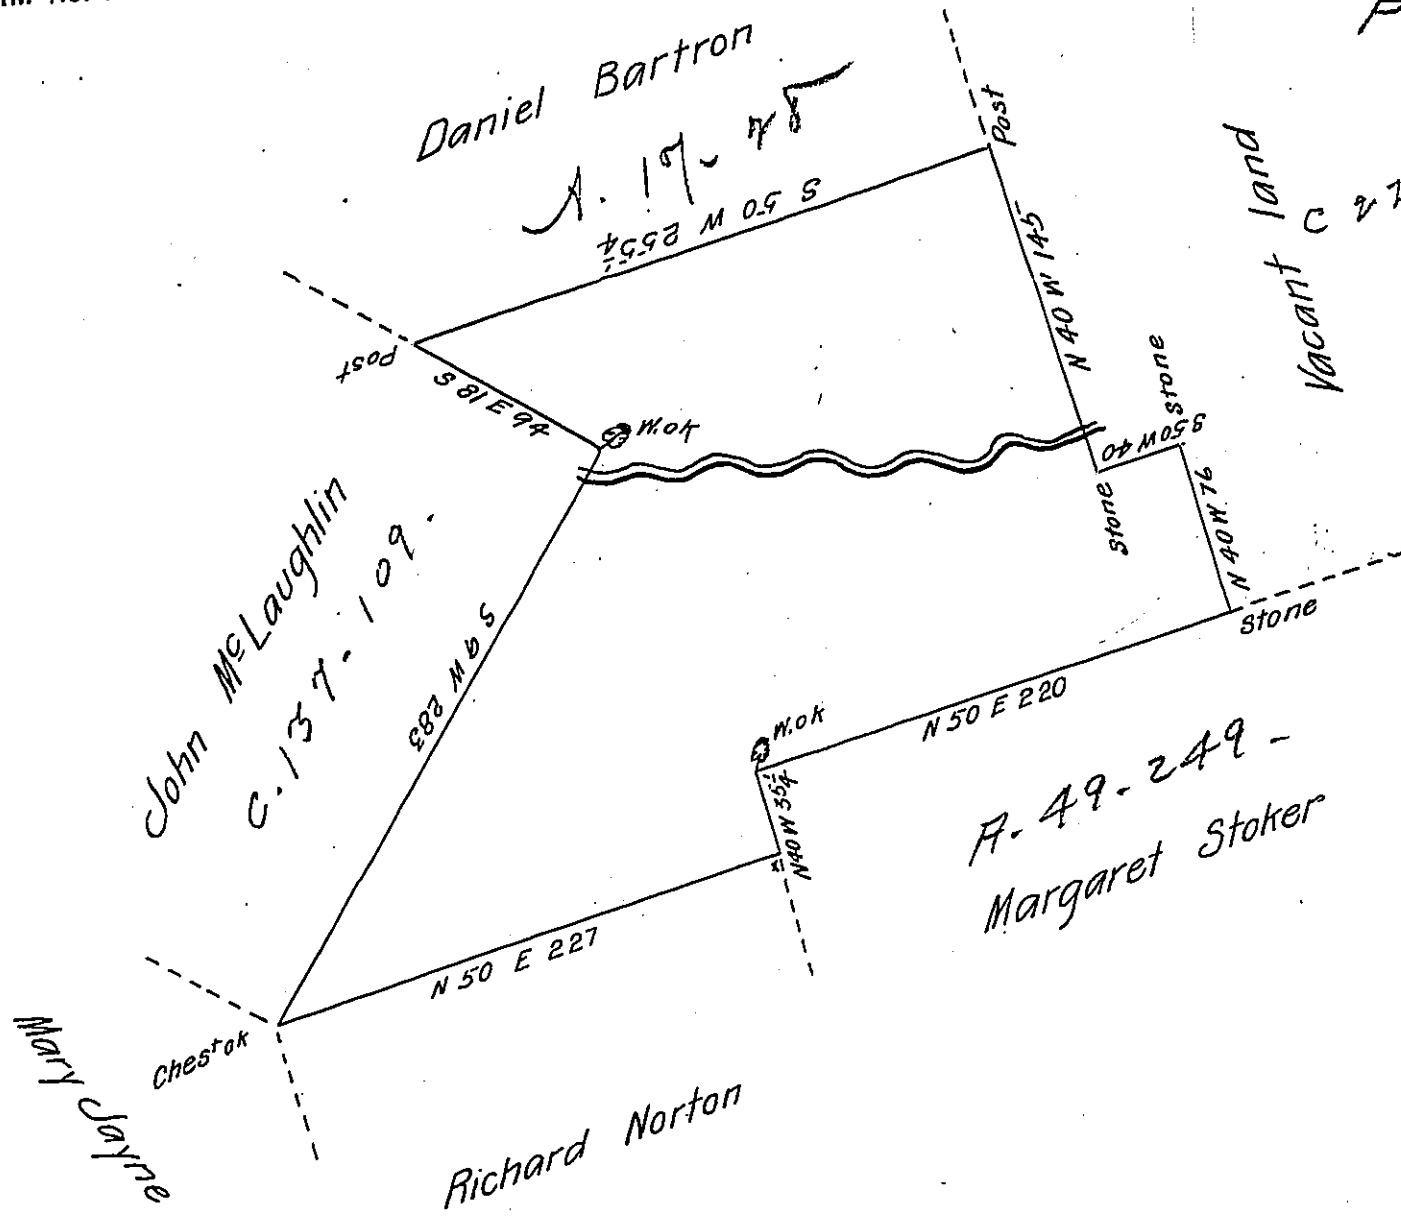


Porter -  
PIKEVacant land  
c 225-15

By Virtue of a Warrant dated the 19<sup>th</sup> of March 1793

Surveyed the 16<sup>th</sup> day of August 1793 to Jacob Layn the above described tract of land situate on a branch of Bushkill in Lower Smithfield Township Northampton County Containing four hundred two acres and one hundred and ten perches and the allowance of six per cent fcs

P - Geo Palmer D.S.

To Daniel Brodhead Esq:

Surveyor General

IN TESTIMONY that the above is a copy of the original remaining on file in the Department of Internal Affairs of Pennsylvania, made conformably to an Act of Assembly approved the 16th day of February, 1833, I have hereunto set my Hand and caused the Seal of said Department to be affixed at Harrisburg, this twenty first day of September 1905.

*Isaac D. Brown*  
Secretary of Internal Affairs.