


Benerille Haupt and Wm. Ditty

Elizabeth Long

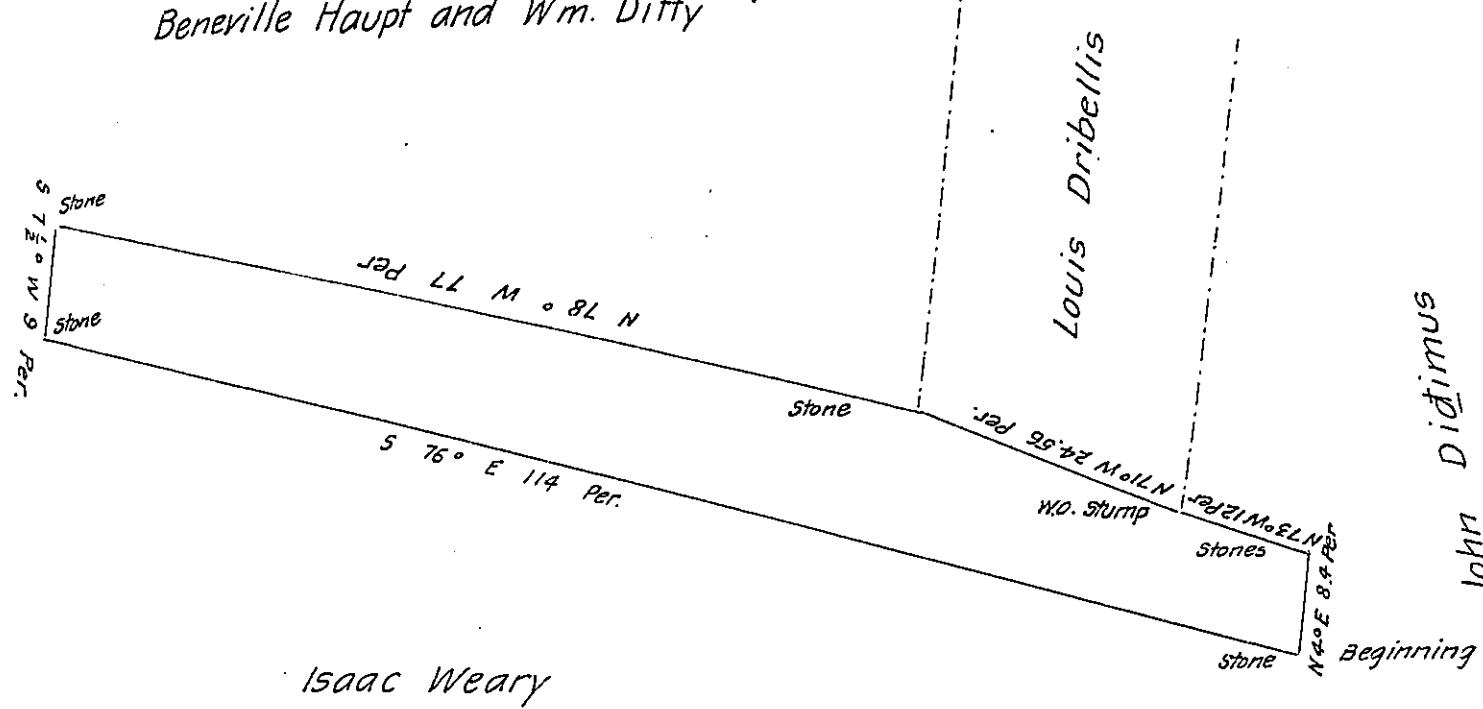

Louis Dribellis

John Dittimus

A draft of a tract of land situated in the Township of Cameron and County of Northumberland containing six acres 110.3 perches and allowance of six per cent for roads etc. Surveyed the 25th day of April 1896 in pursuance of a warrant granted to Jesse Long dated the tenth day of March 1896

P. S. Bergstresser

County Surveyor

To James W. Latta Esq.

Secretary of Internal Affairs

IN TESTIMONY that the above is a copy of the original remaining on file in the Department of Internal Affairs of Pennsylvania, made conformably to an Act of Assembly approved the 16th day of February, 1833, I have hereunto set my Hand and caused the Seal of said Department to be affixed at Harrisburg, this ninth day of November 1905

Jesse Long
Secretary of Internal Affairs.