


254

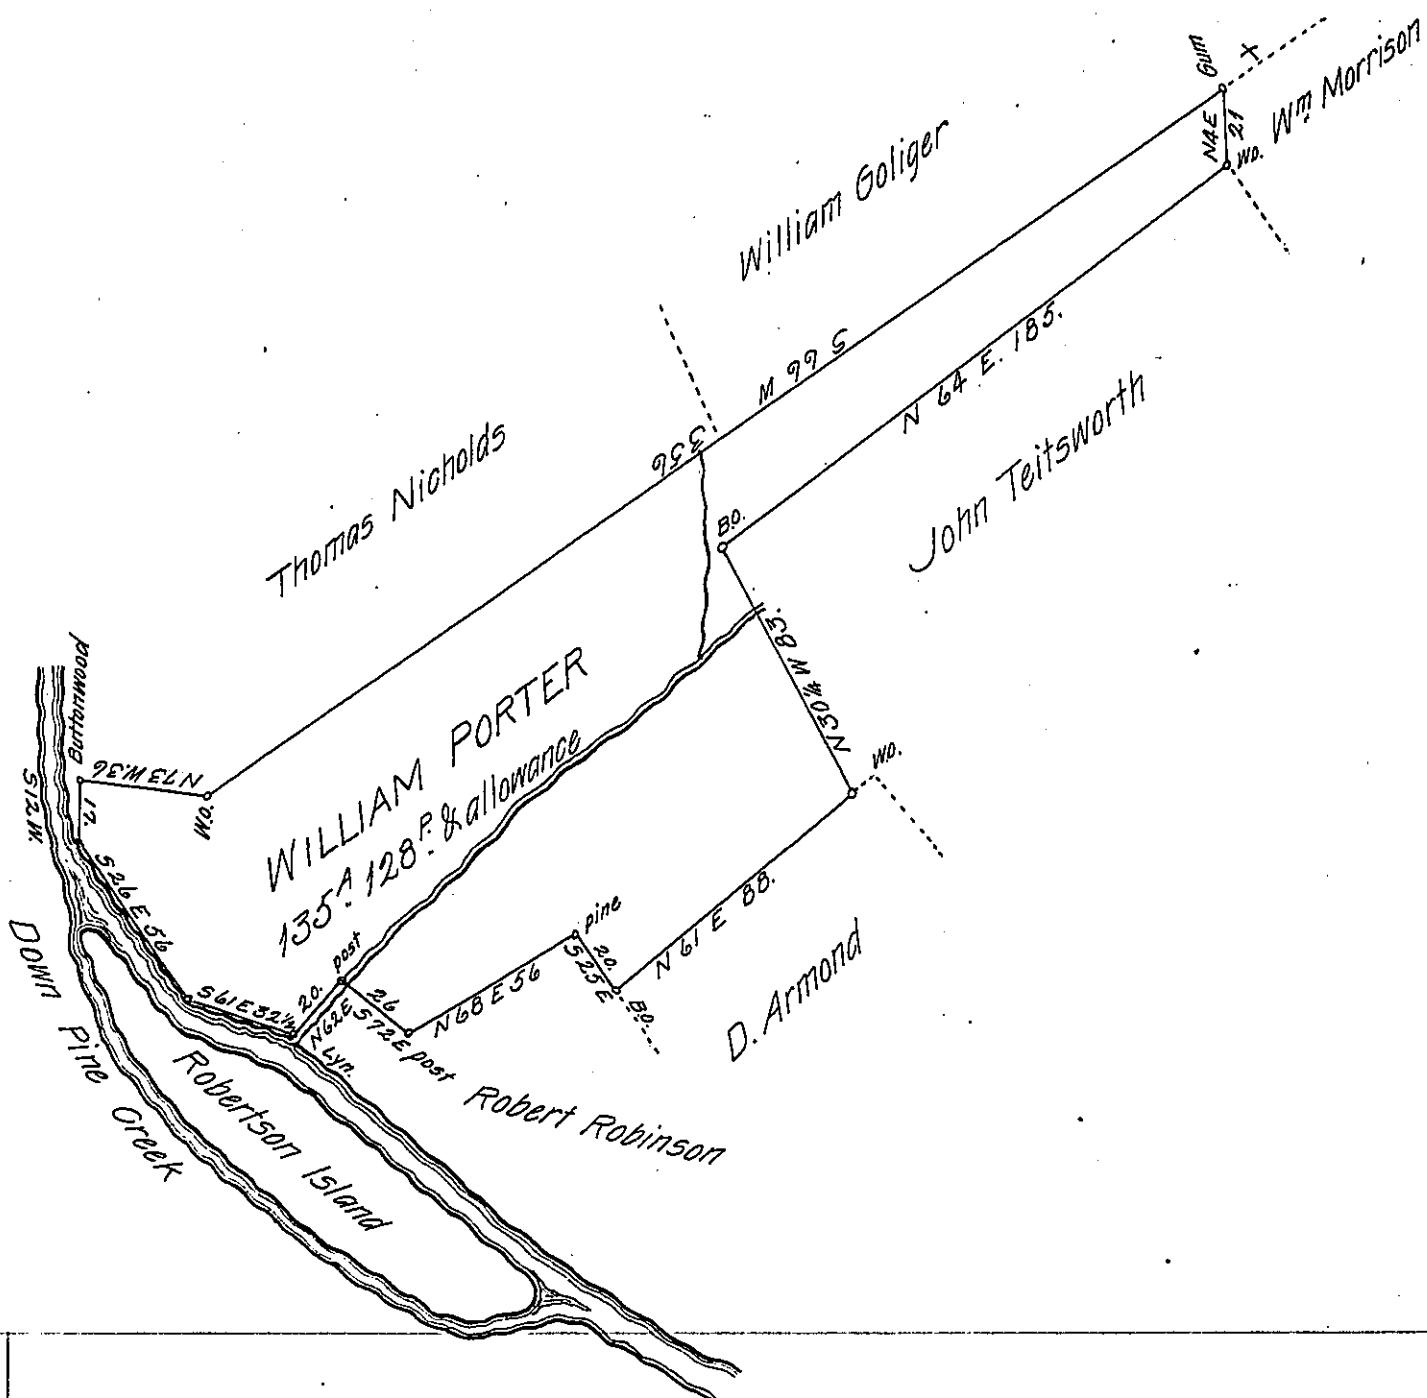

Situate on Pine Creek in Miflin Township Resurvey'd for William Porter the 29<sup>th</sup> day of May 1810 in pursuance of a note from the Surveyor General by Virtue of a Preemption Warrant granted to John McElwane dated the 1<sup>st</sup> day of September 1785 for three hundred and fourteen acres &c One hundred and twenty one perches of Land, the above Tract being part of the same, and Convey'd by the sd John McElwane to the sd William Porter containing one hundred and thirty five acres and one hundred and twenty eight perches and allowance of Six pr. Cent. for Roads &c.

John Batten D.S.

To Andrew Porter Esquire }  
Surveyor General }

*IN TESTIMONY that the above is a copy of the original remaining on file in  
the Department of Internal Affairs of Pennsylvania, made  
conformably to an Act of Assembly approved the 16th day of  
February, 1833, I have hereunto set my Hand and caused  
the Seal of said Department to be affixed at Harrisburg,  
this.....third.....day of.....January.....1906.*

*Secretary of Internal Affairs*