


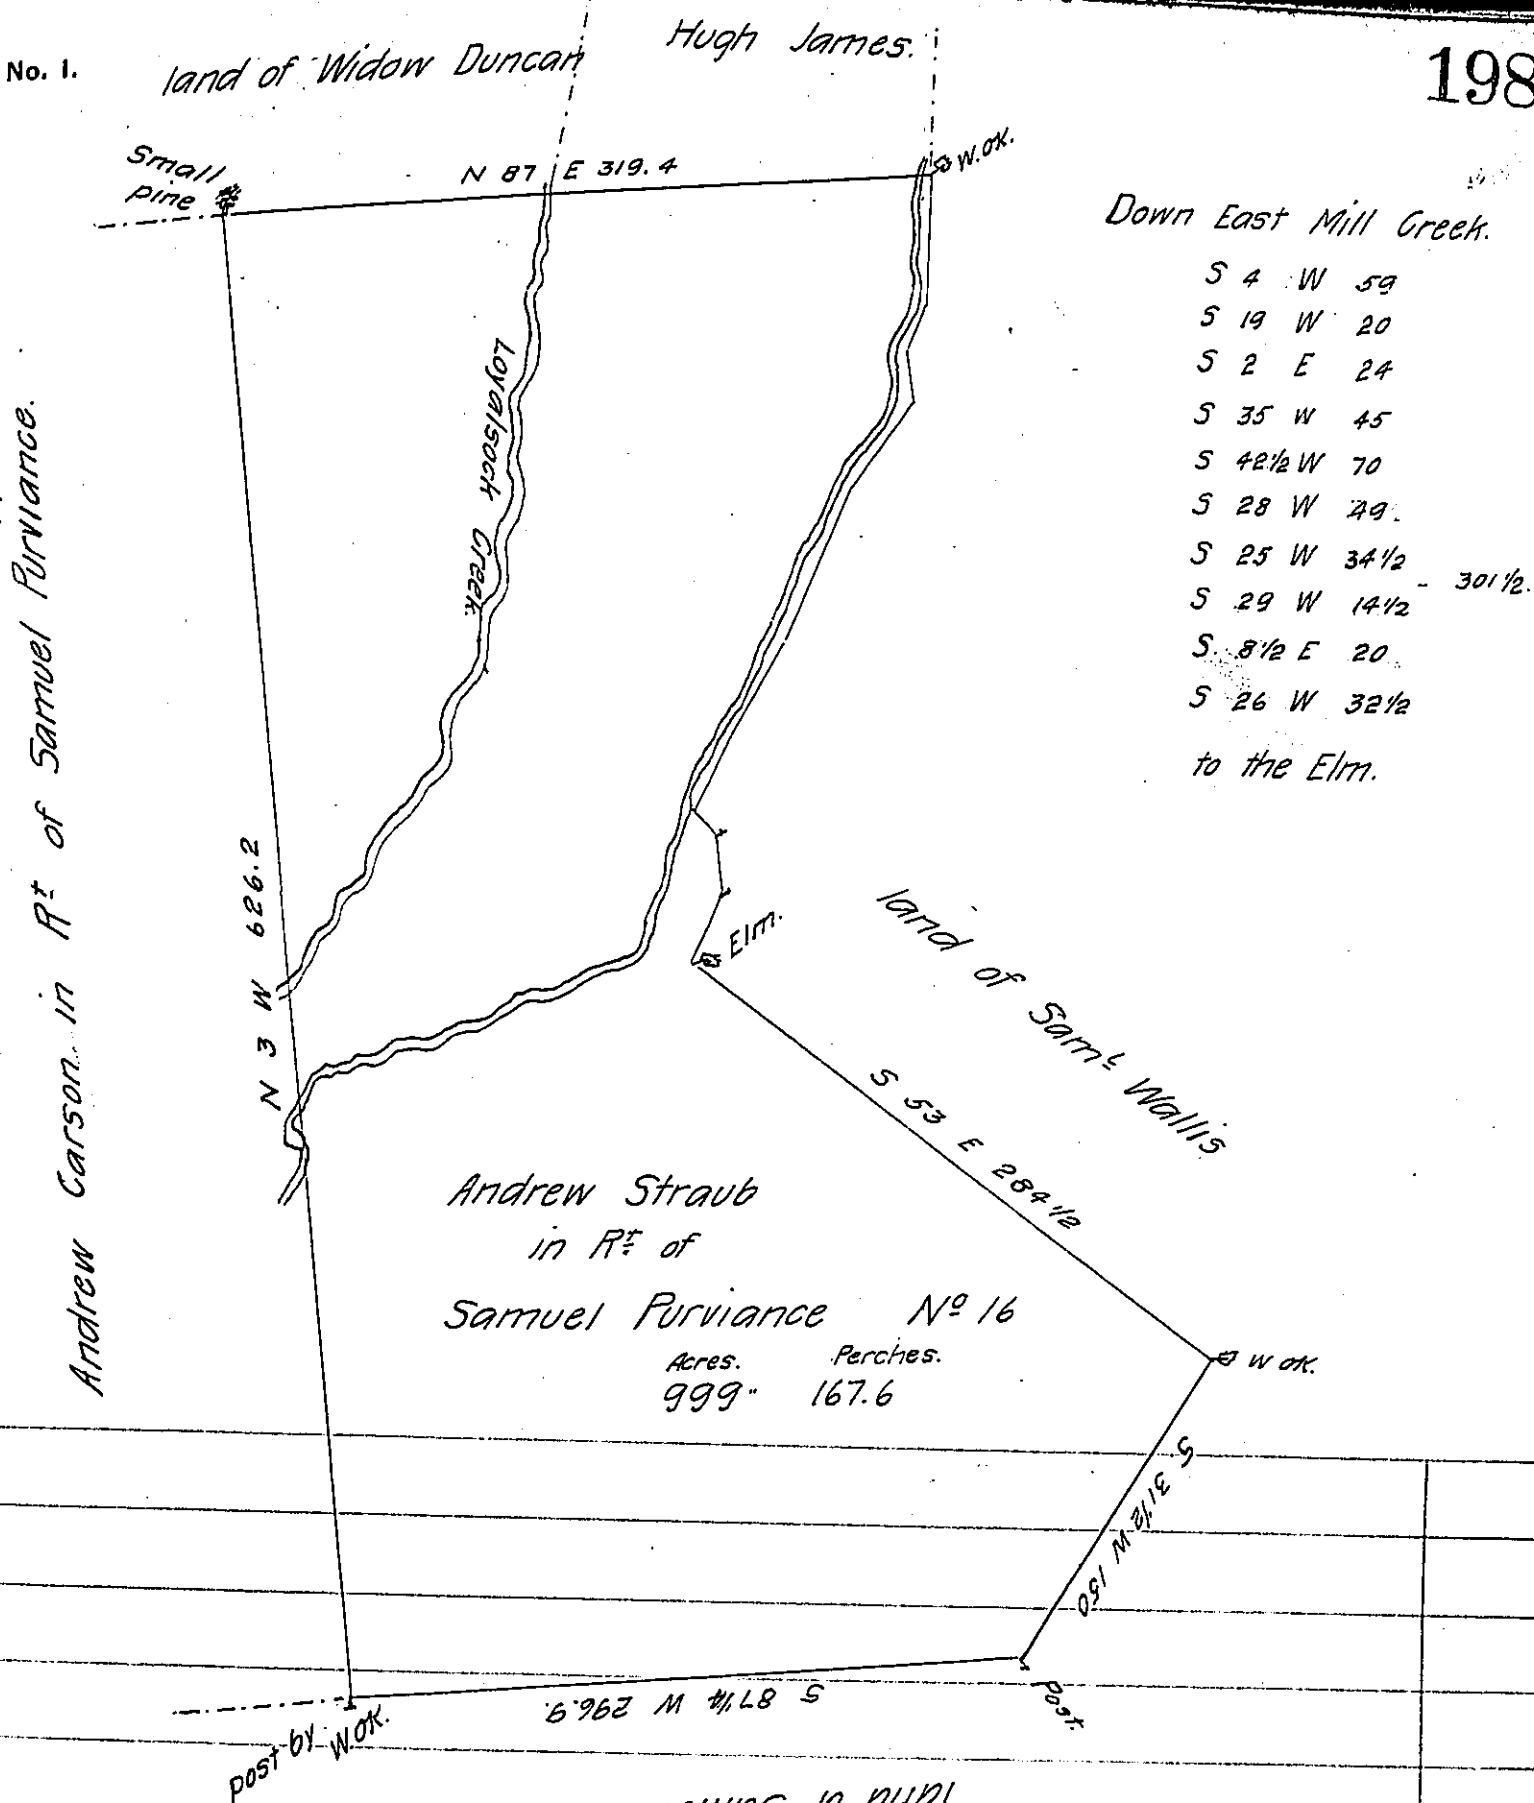

Situate in Muncy Township Lycoming County Resurvey^d on the 22nd day of October 1799 for Andrew Straub by order of the Board of Property bearing date on the third day of September 1799 on Application Granted to Samuel Purviance bearing date on the 4th day of February 1769 N^o 16 being a part of the said application Containing Nine hundred Ninty Nine acres one hundred Sixty Seven Perches and Six tenth with the usual Allowance of Six P Cent &c.

To Samuel Cochran Esquire }
Surveyor General

Henry Donnel D.S.

IN TESTIMONY that the above is a copy of the original remaining on file in the Department of Internal Affairs of Pennsylvania, made conformably to an Act of Assembly approved the 16th day of February, 1833, I have hereunto set my Hand and caused the Seal of said Department to be affixed at Harrisburg, this thirteenth day of December 1905

Isaac R. Brown
Secretary of Internal Affairs.