


FORM NO. I.

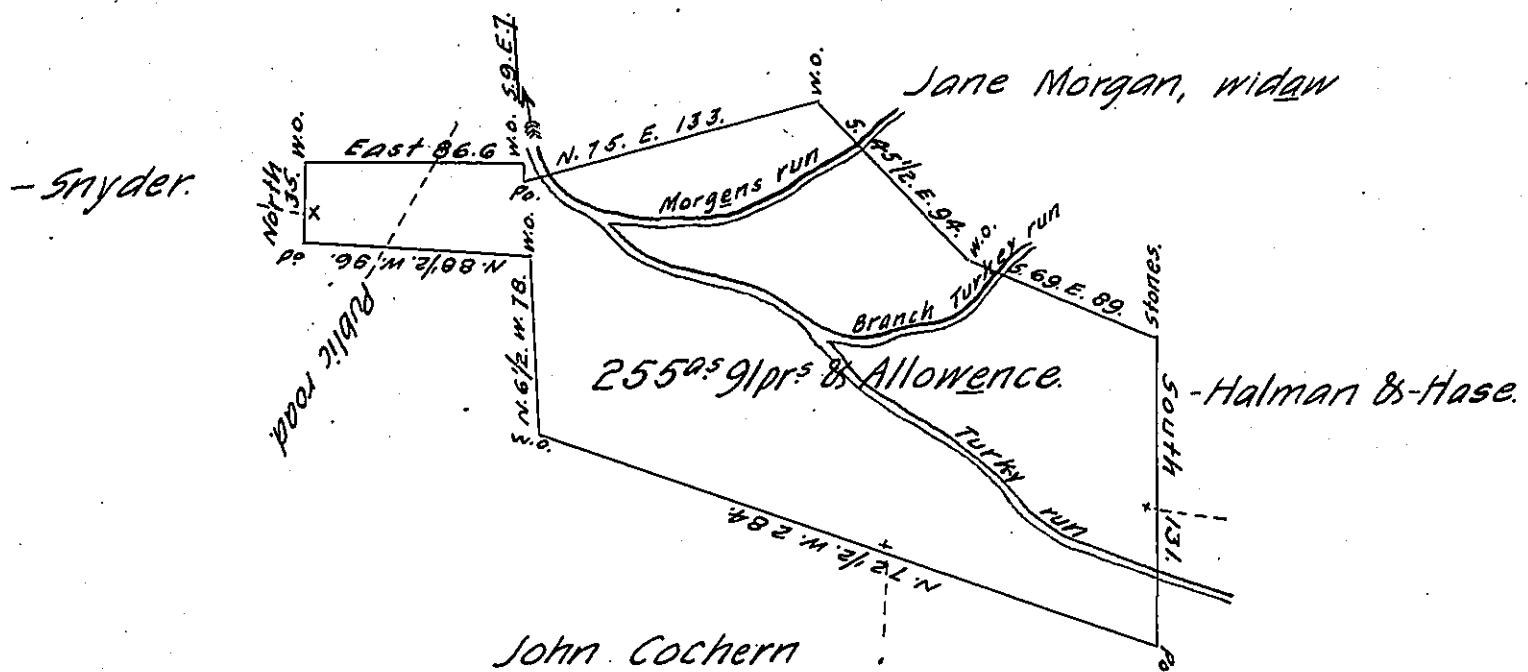

Draught of a Tract of Land Surveyed for William McGinnes on Warrant De-
 rected to me deated on the Tenth Day of January A. D. 1842. Situate in Ritchland
 Township, Clarion County, on the waters of Turkey run ~~or joining~~ a joining lands of
 Halman & Hase, on the East and John Cochern on the South, and Snyder on
 the West, and Jane Morgan, widow on the North. Containing Two hundred and
 fifty five acres and Ninety one perches and the allowance at six per cent, it
 being Improved and Settled Surveyed in pursuance of Said Warrant on the 24th
 Day of March A. D. 1842 by

John H. Groce, D.S.

IN TESTIMONY that the above is a copy of the original remaining on file in
 the Department of Internal Affairs of Pennsylvania, made
 conformably to an Act of Assembly approved the 16th day of
 February, 1833, I have hereunto set my Hand and caused
 the Seal of said Department to be affixed at Harrisburg,
 this third day of February 1906.

George D. Rossouw
Secretary of Internal Affairs.