


Hanc Pelegrinae Clitemantis Land
Cynthony Clitemantis

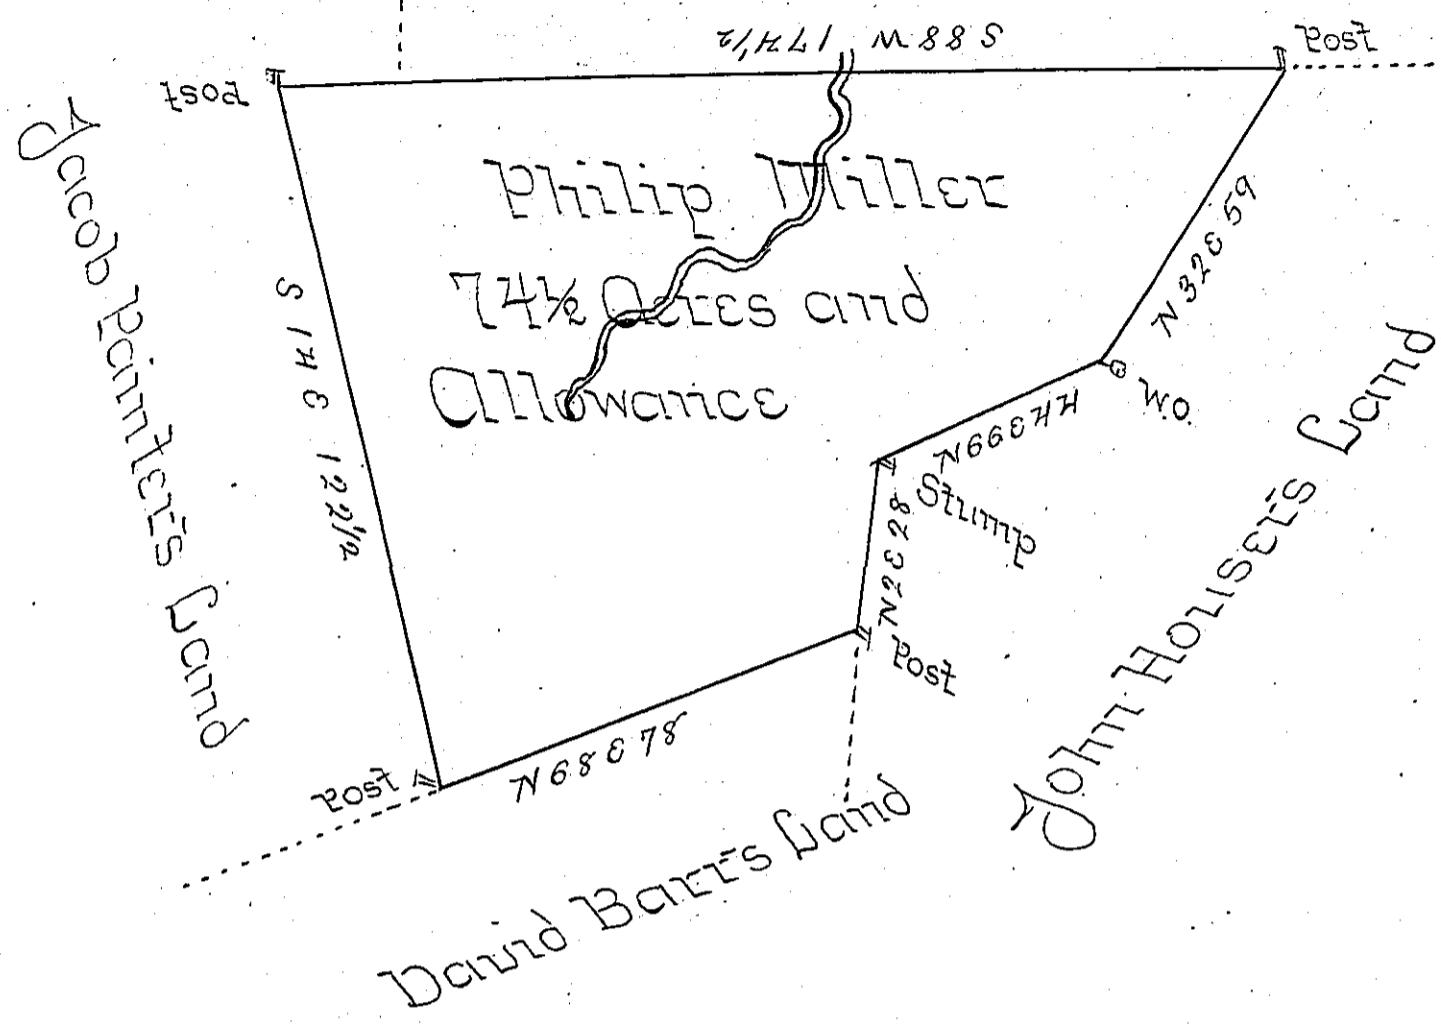

In pursuance of a Warrant dated Augt 16th 1802 there
was Survey'd for Philip Miller the above described
Tract of Land containing Sixty four and one
half Acres with an Allowance proportioned to six
P Cent Situate in Hempfield Township in the
County of Westmoreland Survey'd Sept 15th 1802.

P John Moore D.S.

To Samuel Cochran Esq;
Surveyor Genl of Penna

IN TESTIMONY that the above is a copy of the original remaining on file in
the Department of Internal Affairs of Pennsylvania, made
conformably to an Act of Assembly approved the 16th day of
February, 1833, I have hereunto set my Hand and caused
the Seal of said Department to be affixed at Harrisburg,
this fifth day of February 1906.

A. A. C. P. Brown
Secretary of Internal Affairs.