


JACOB SHOOL

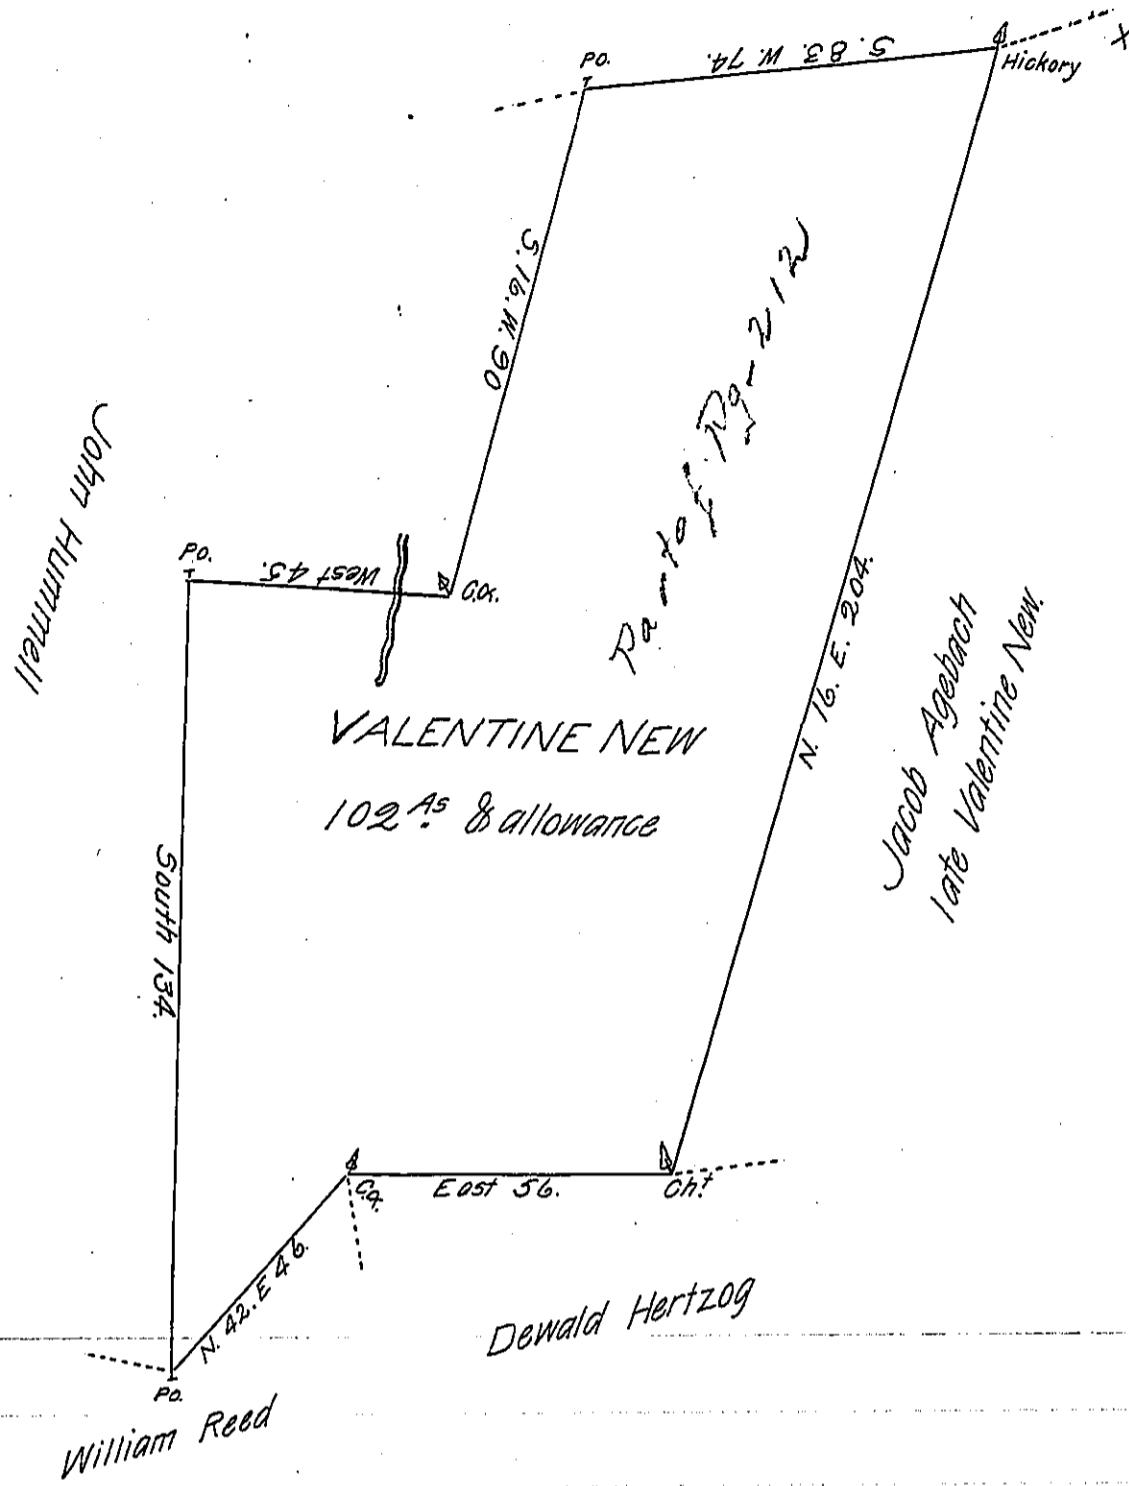

Draught of a Tract of Land Situate in Manheim Township, Berks County Containing  
One hundred & two Acres & the allowance of Six per Cent for Roads &c part of a  
larger Tract of two hundred & eighteen Acres and one half Acre & allowance Surveyed  
to Valentine New in pursuance of a Warrant dated the 30<sup>th</sup> of May 1785. Resurvey-  
ed & divided the 8<sup>th</sup> day of February 1810. for Henry Vieg.

Dr John M Hyndman D.S.

To Andrew Porter Esq.  
Sur Genl Penn } }

*IN TESTIMONY that the above is a copy of the original remaining on file in  
the Department of Internal Affairs of Pennsylvania, made  
conformably to an Act of Assembly approved the 16th day of  
February, 1833, I have hereunto set my Hand and caused  
the Seal of said Department to be affixed at Harrisburg,  
this..... twenty-eighth..... day of..... March..... 1906.*

*Secretary of Internal Affairs.*