


FORM NO. 1.

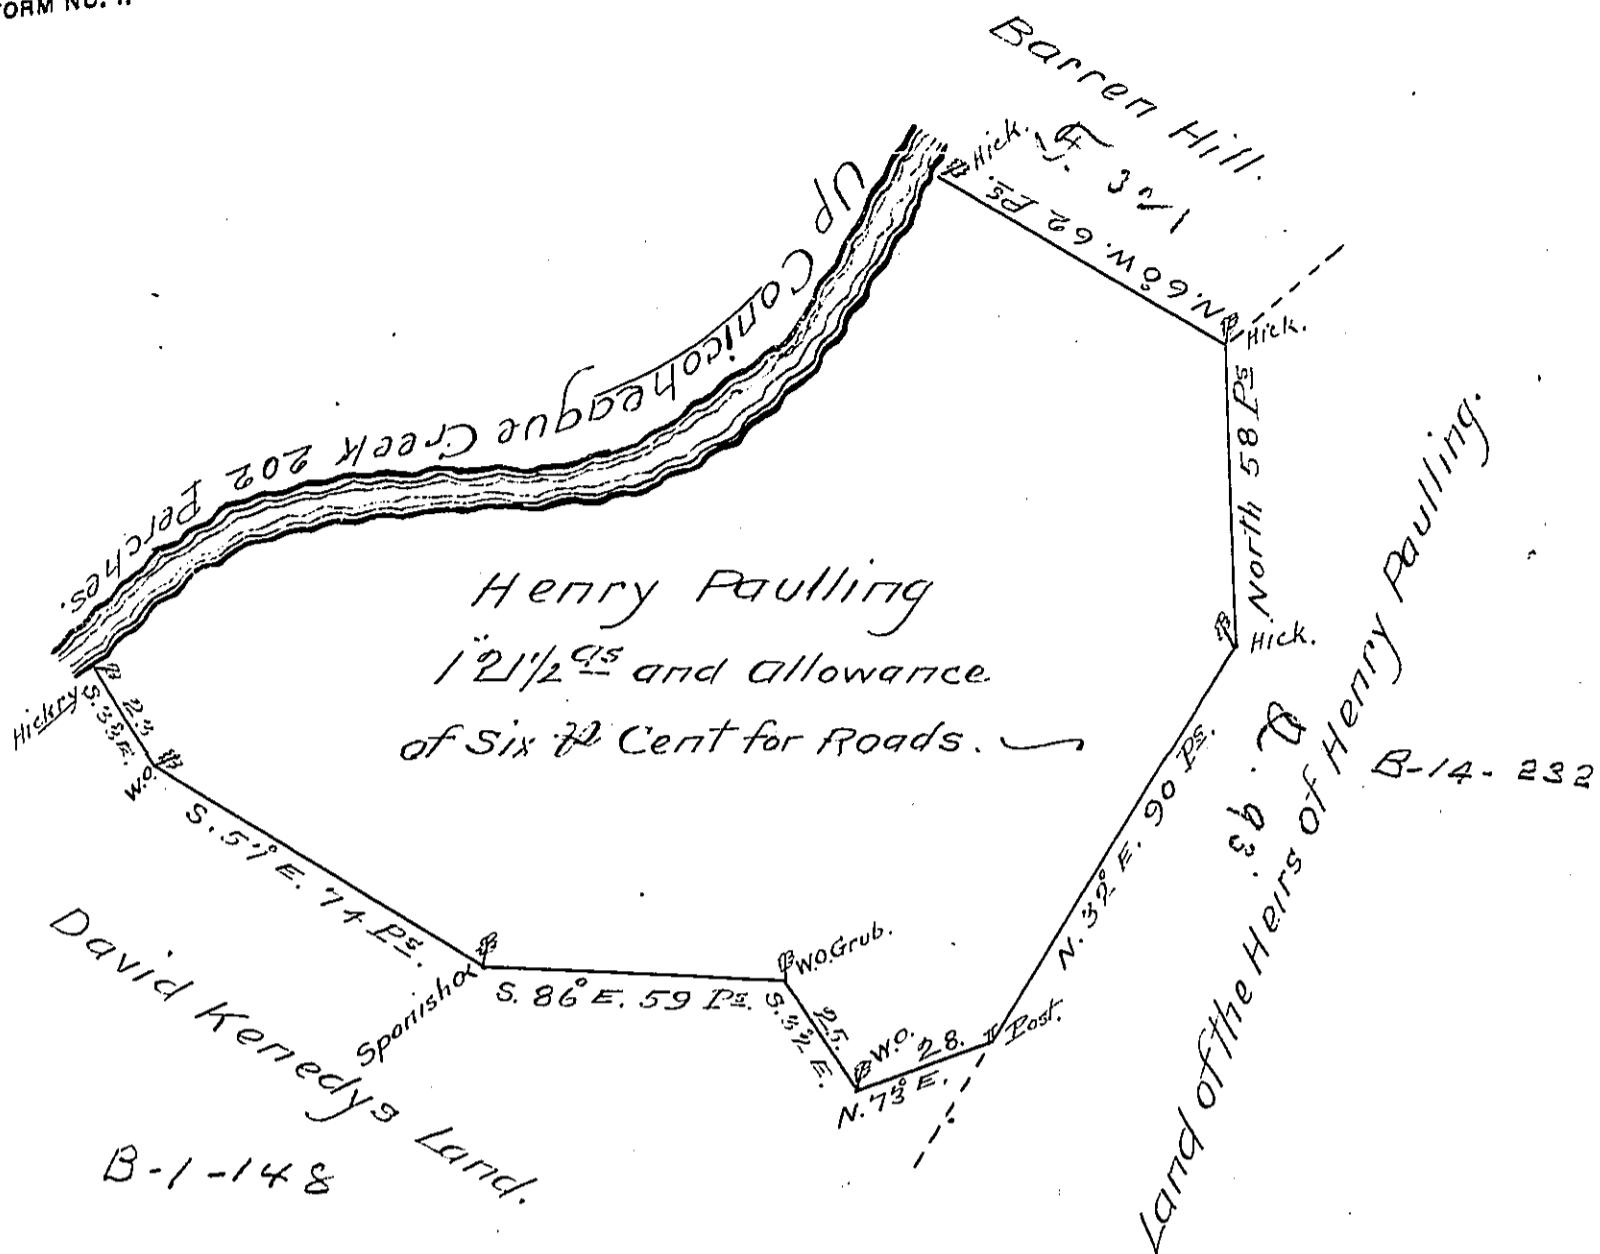

A Draught of a Tract of Land Situate in
Antrim Township in Cumberland County Contain-
ing One Hundred and Twenty one and one Half Acres
and the usual allowance of six 1/2 Cent for Roads;
Surveyed for Henry Paulling the 9th. Day of April
1763 in pursuance of the Honourable the Proprie-
ties Warrant Bearing Date June the 10th Day
Anno Domini 1762.

John Armstrong

D. S.

To John Lukens Esq; }
Surveyor General }

IN TESTIMONY that the above is a copy of the original remaining on file in
the Department of Internal Affairs of Pennsylvania, made
conformably to an Act of Assembly approved the 16th day of
February, 1833, I have hereunto set my Hand and caused
the Seal of said Department to be affixed at Harrisburg,
this Third day of April 1906.

George P. Johnson

Secretary of Internal Affairs.