


FORM NO. I.

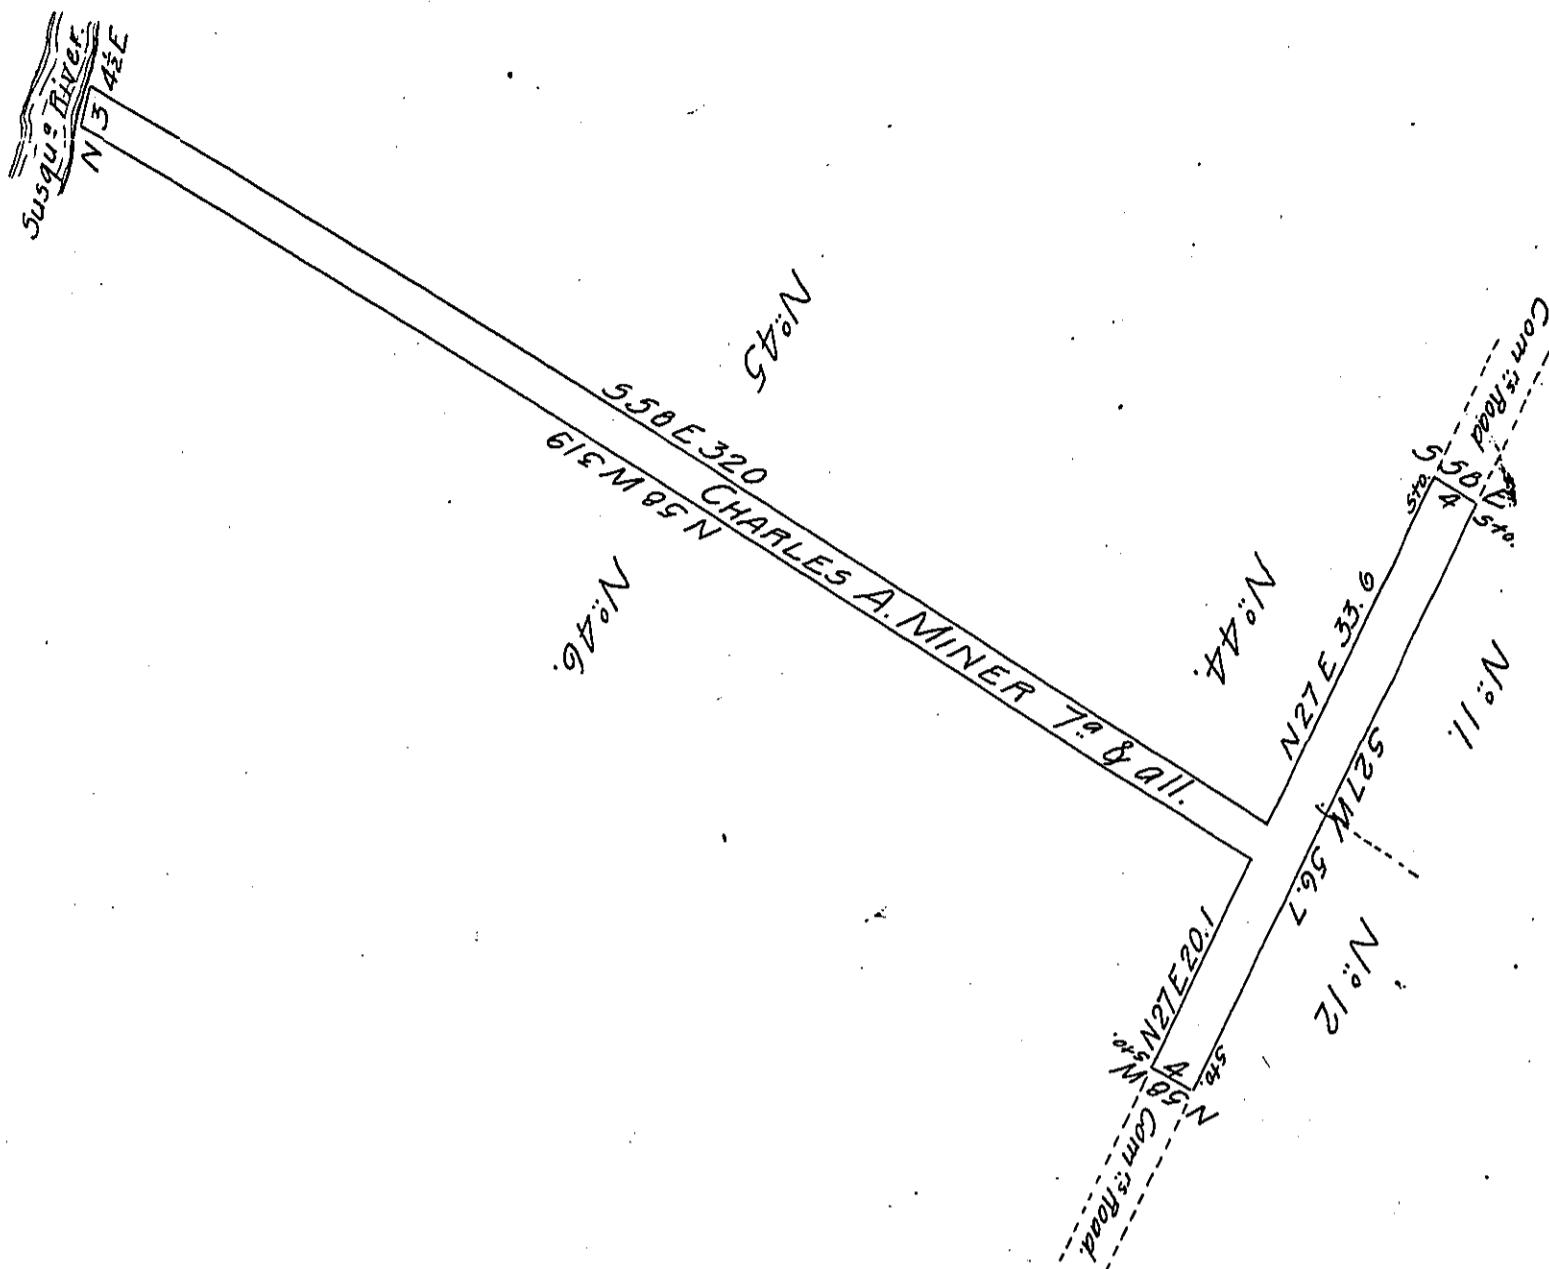

Draft of a tract of land (improved) situate in certified Wilkes-Barre, now  
 Plains township, Luzerne County being part of an original "certified road" ad-  
 joining lands or lots Nos 11 & 12 3<sup>d</sup> division of Wilkes-Barre township,  
 South west by part of the Commissioners road and N<sup>o</sup> 46 of the 1<sup>st</sup> division,  
 on the North west by N<sup>o</sup> 46, the Susquehanna River, N<sup>o</sup> 45 and 44 of  
 the 1<sup>st</sup> division, on the North East by part of said road and parts of No.  
 45 1<sup>st</sup> division Containing Seven acres and allowance of six per cent.

Surveyed the above lot or piece of land to Chas. A. Miner on  
 the 18<sup>th</sup> day of May 1864, in pursuance of his Warrant dated March  
 28<sup>th</sup> 1864.

John Sturdevant

To

County Surveyor

Hon. James P. Barr }  
 Surveyor Gen! }

IN TESTIMONY that the above is a copy of the original remaining on file in  
 the Department of Internal Affairs of Pennsylvania, made  
 conformably to an Act of Assembly approved the 16th day of  
 February, 1833, I have hereunto set my Hand and caused  
 the Seal of said Department to be affixed at Harrisburg,  
 this thirtieth day of March 1906.

*James P. Pearson*  
 Secretary of Internal Affairs.