


66

P23-265-

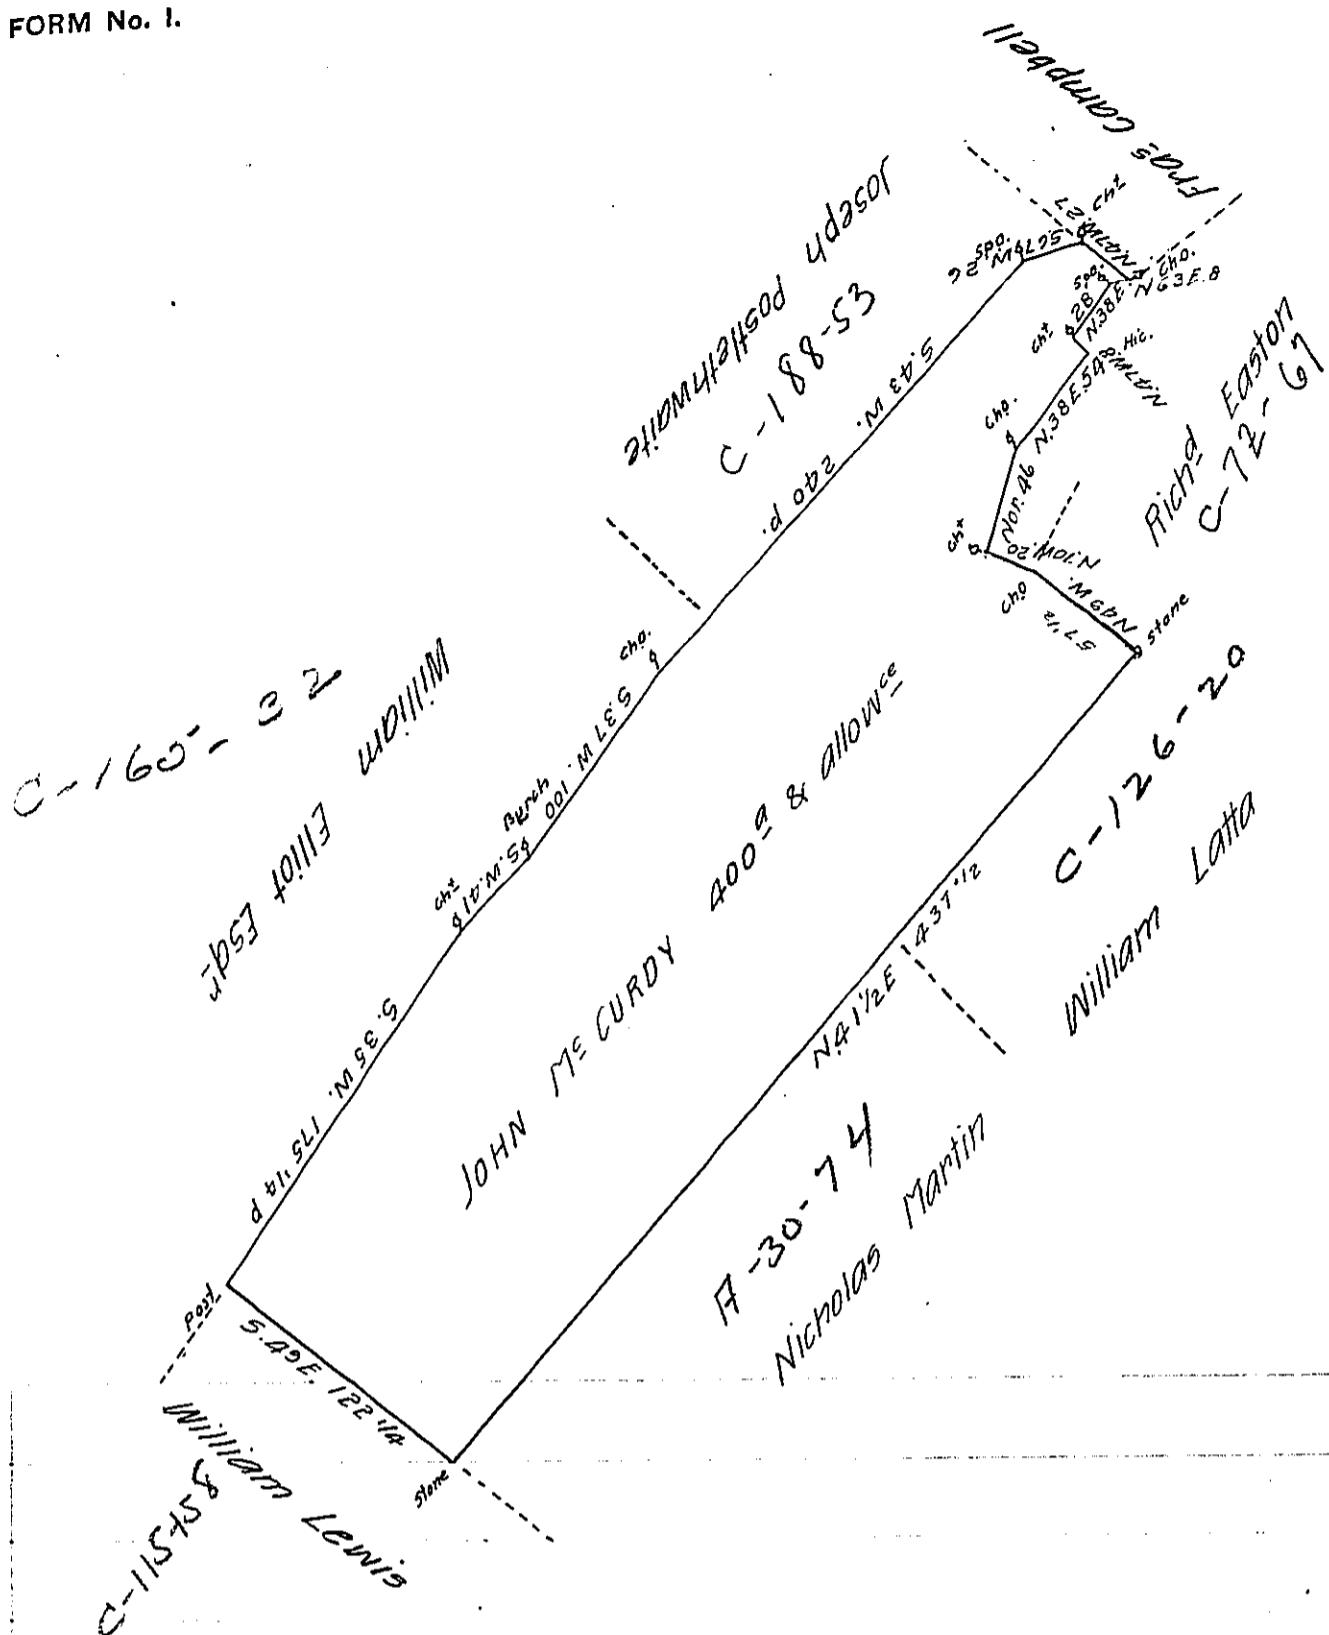

A Draft of a Tract of Land situate in Fannet Town-
ship in the County of Franklin Containing four hundred acres and the
allowance of six p. cent for Roads &c. Surveyed October 2^d 1794
in pursuance of a Warrant granted to John Mc Curdy bearing date
the 19th day of March 1794.

Matthew Henderson D.S.

To Daniel Brodhead Esquire }
Surveyor General of Pennsylvania }

*IN TESTIMONY that the above is a copy of the original remaining on file in
the Department of Internal Affairs of Pennsylvania, made
conformably to an Act of Assembly approved the 16th day of
February, 1833, I have hereunto set my Hand and caused
the Seal of said Department to be affixed at Harrisburg,
this twenty sixth day of December 1905*

Sadie D. Dawson