


FORM NO. 1.

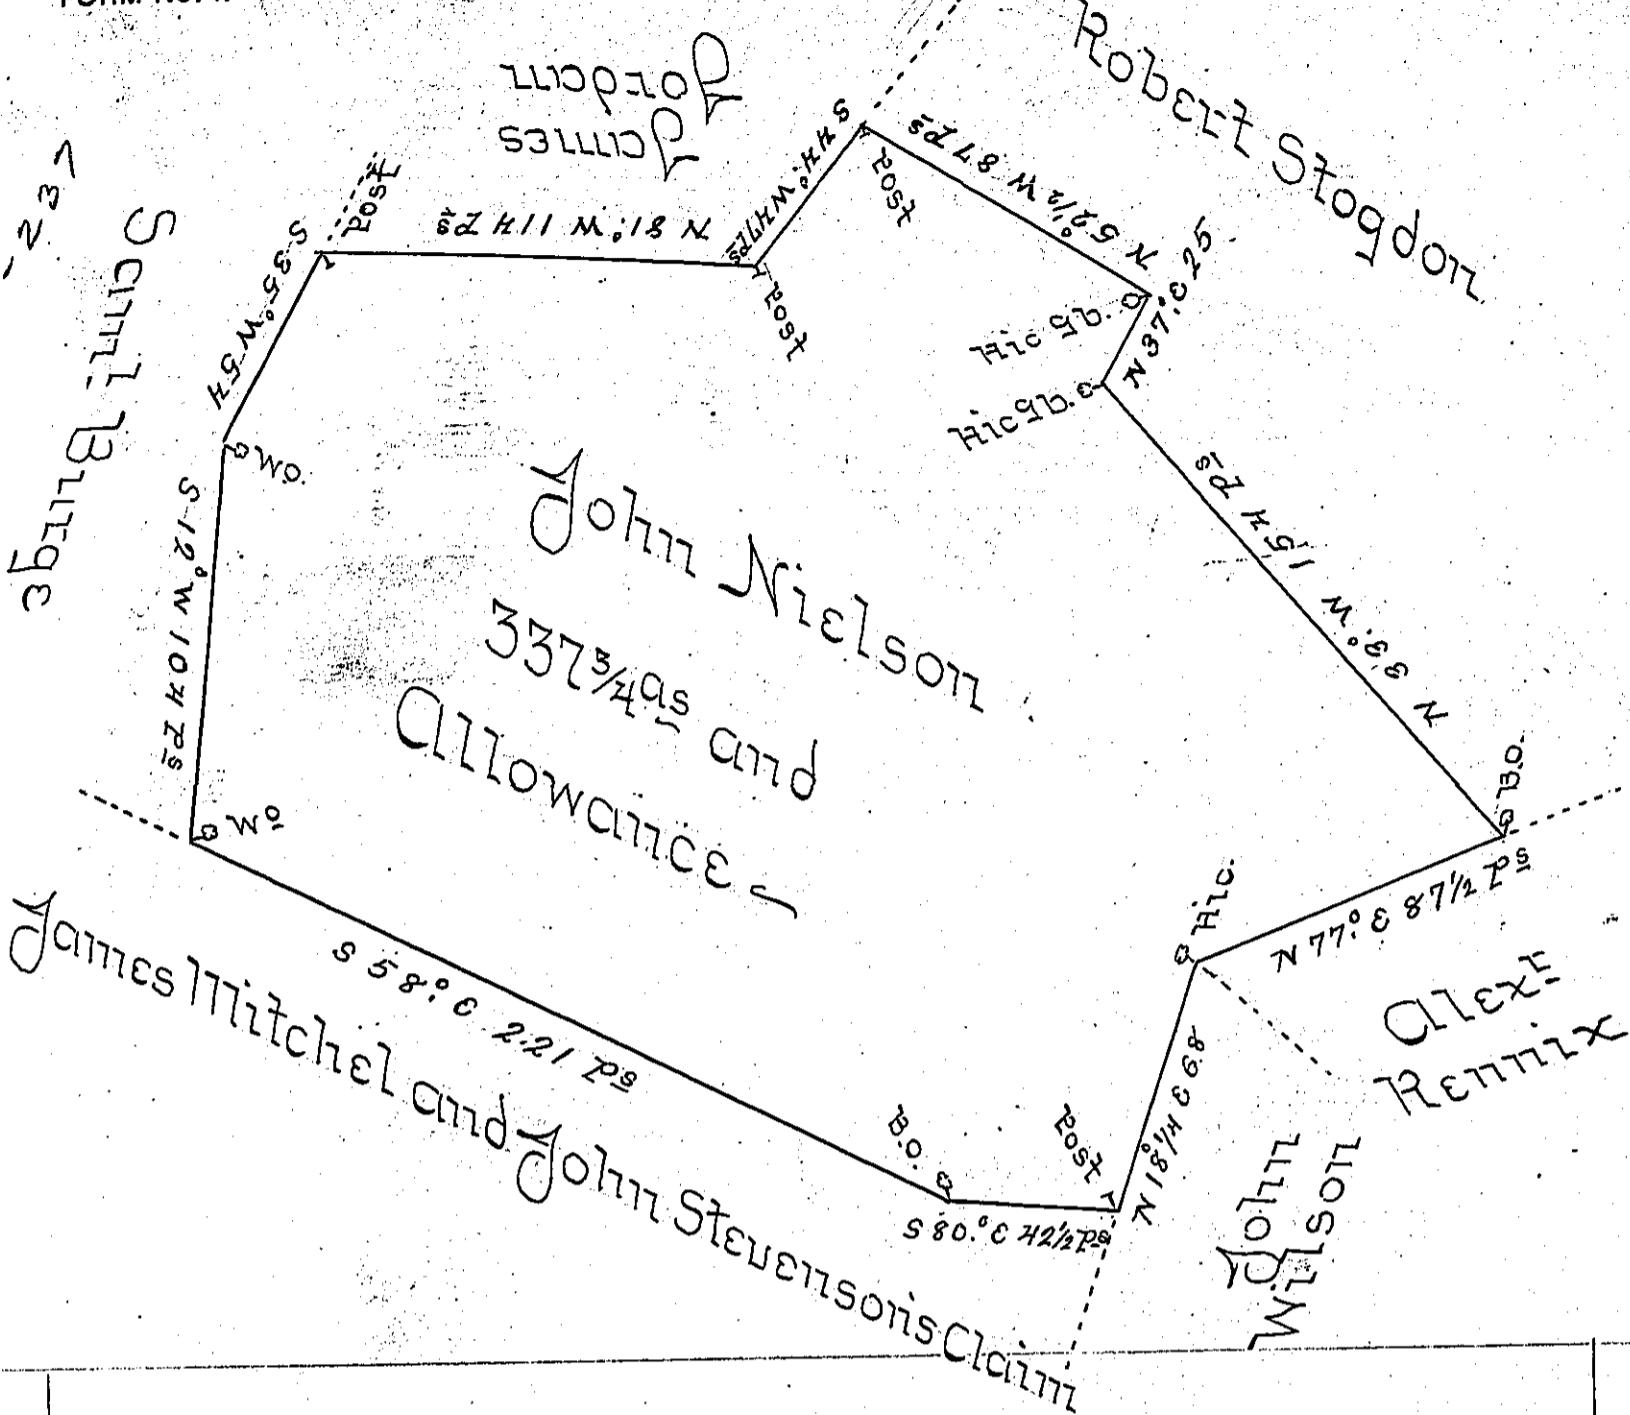

A Draught of a tract of land Situate in Wester-Kenny Township in the County of Cumberland
Containing Three hundred and Thirty Seven acres
and three quarters and the usual allowance of six
Acres for Roads &c. Surveyed for John Nicolson
the 9th Day of September 1767 in Pursuance
of an Order of Survey Dated the 25th Day of March
1767 and Numbered 3200 ~

John Armstrong U.S.

No John Lukens Esq;
Surveyor General

IN TESTIMONY that the above is a copy of the original remaining on file in
the Department of Internal Affairs of Pennsylvania, made
conformably to an Act of Assembly approved the 16th day of
February, 1833, I have hereunto set my Hand and caused
the Seal of said Department to be affixed at Harrisburg,
this twenty-fourth day of April 1906.

Isaac T. Hopper
Secretary of Internal Affairs.