


FORM NO. I.

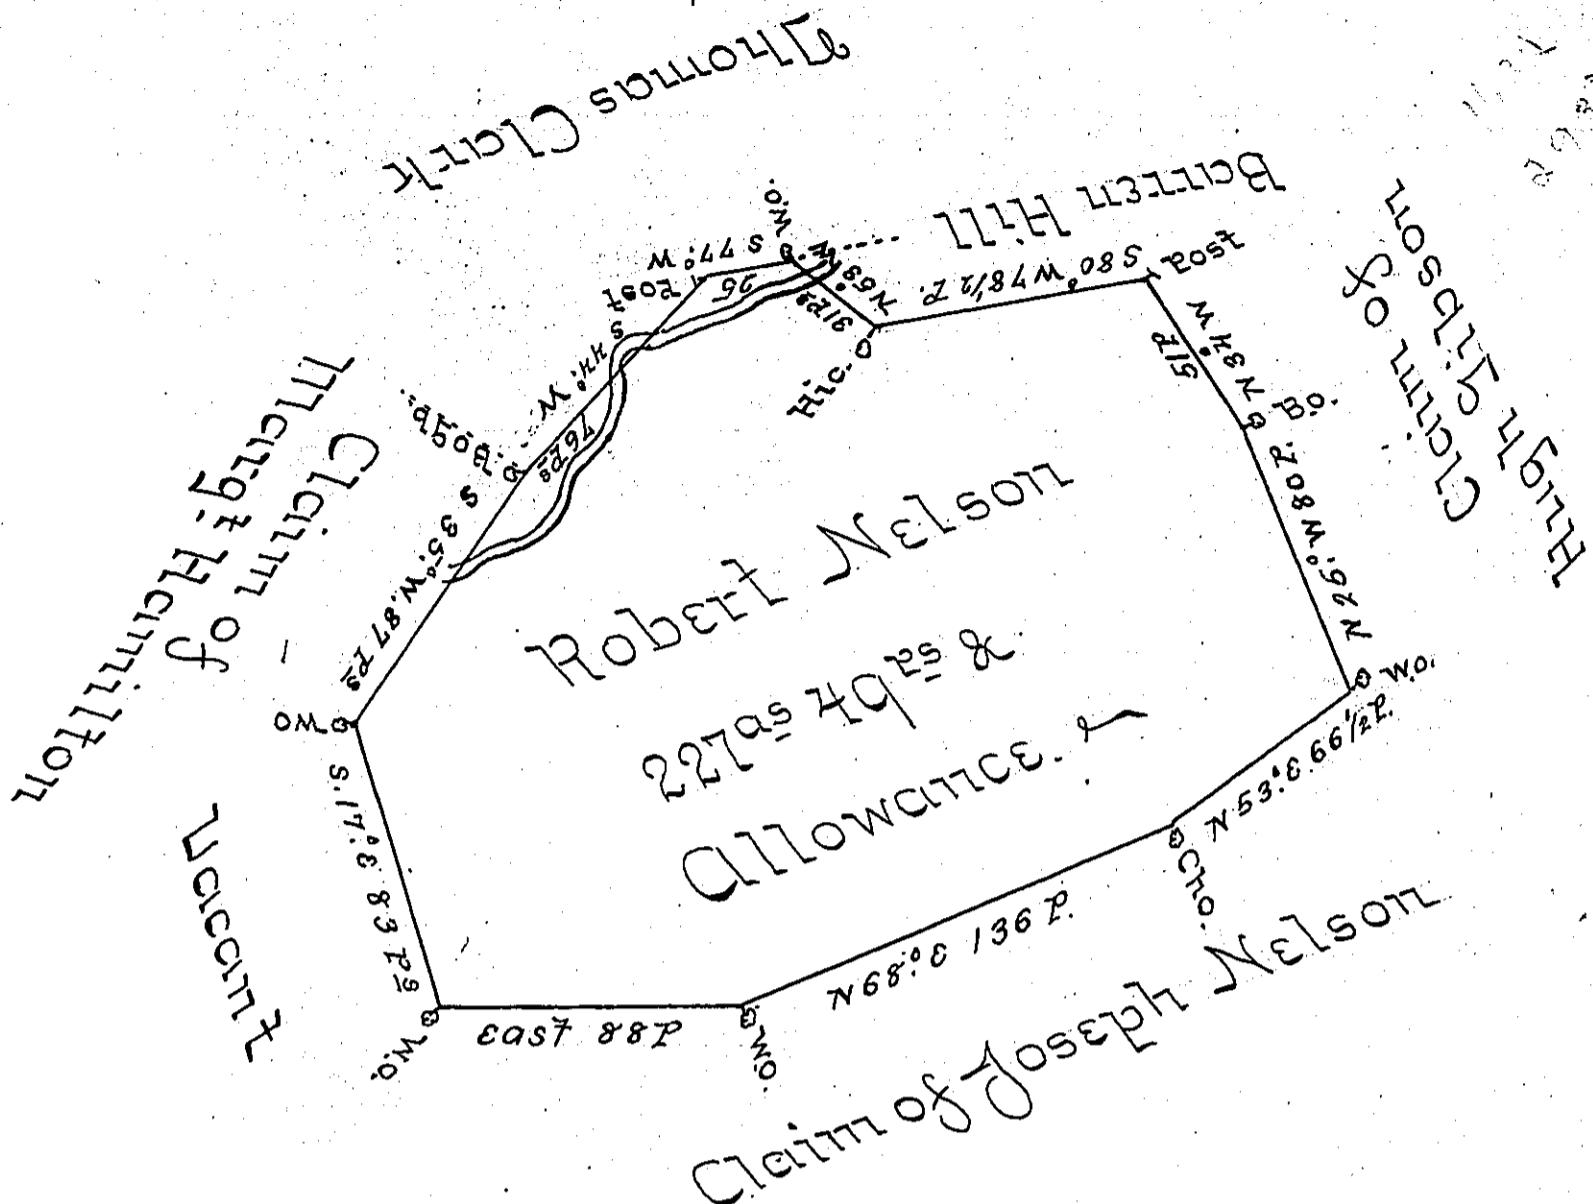

A Draught of a Tract of Land Situate in Pibonky
Township in the County of Cumberland Contain-
ing two hundred & twenty seven Acres and forty
nine perches and an Allowance of Six P. Cent for
Roads &c — Surveyed April 13th 1767 for Robert
Nelson in pursuance of an Order of Survey Dated
August 27th 1766 No 992 —

To John Lukens Esq^E
Surveyor General — }

John Armstrong US.

Patent P-14-201

IN TESTIMONY that the above is a copy of the original remaining on file in
the Department of Internal Affairs of Pennsylvania, made
conformably to an Act of Assembly approved the 16th day of
February, 1833, I have hereunto set my Hand and caused
the Seal of said Department to be affixed at Harrisburg,
this thirtieth day of April 1906.

Frank R. Brown
Secretary of Internal Affairs.