


FORM NO. I.

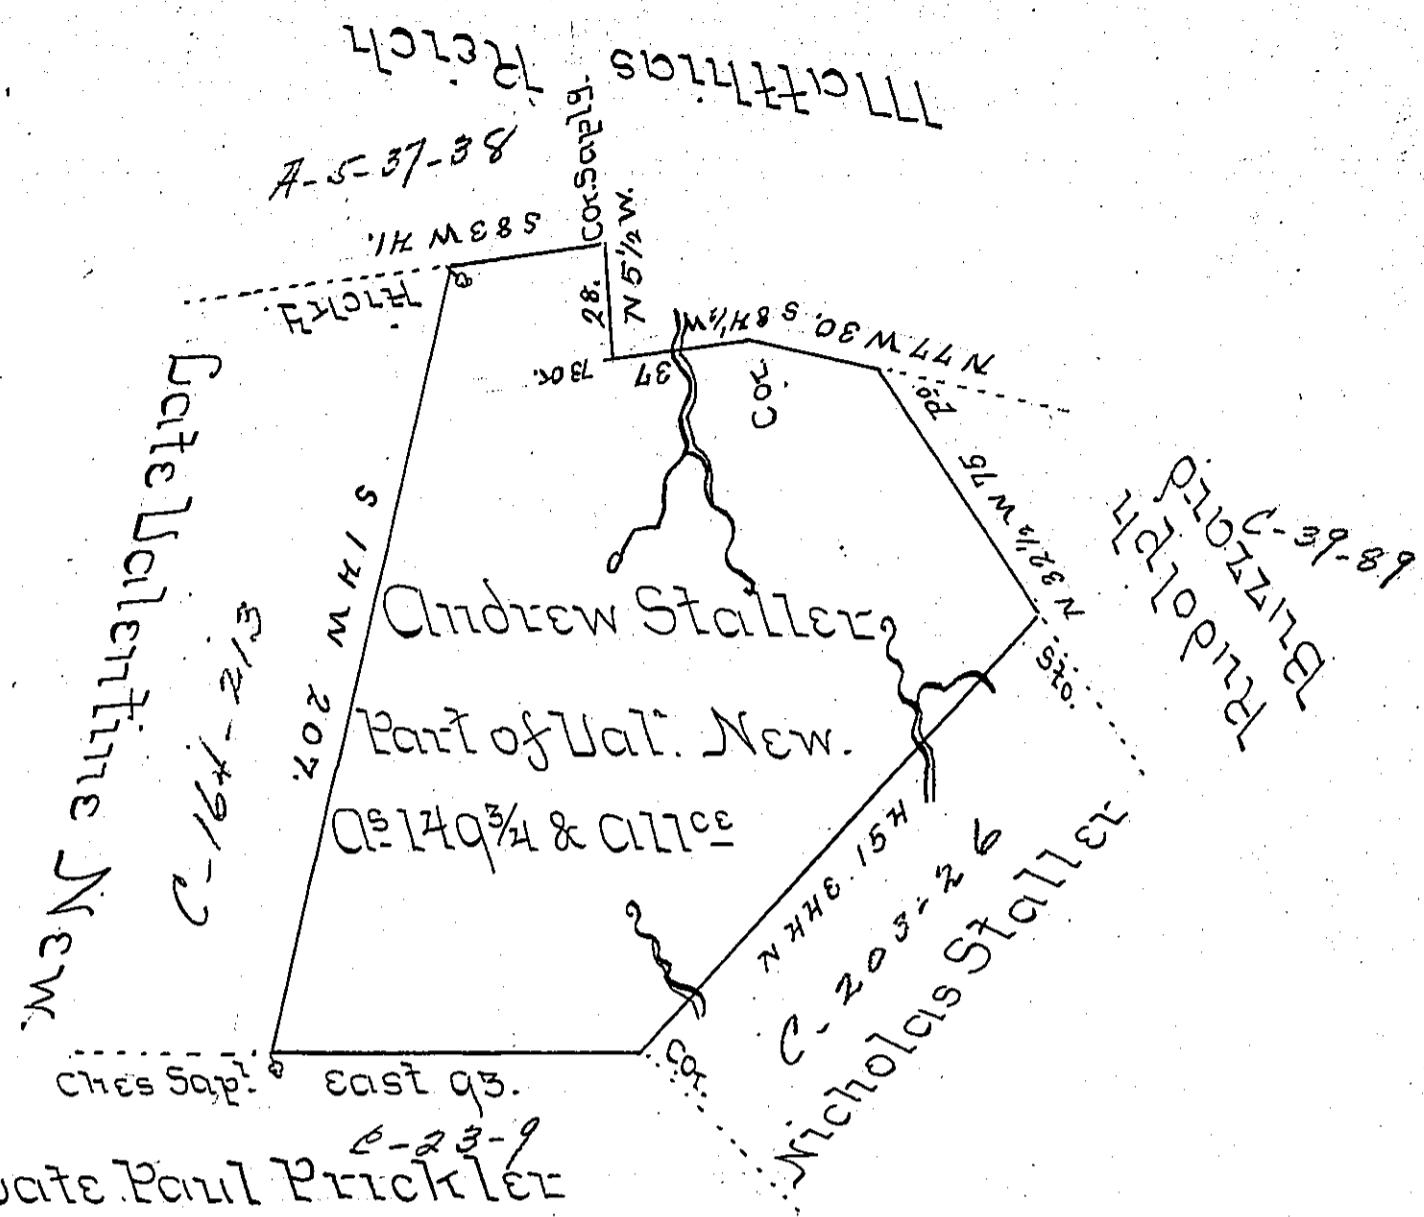

as 149 3/4 & allowance of six per cent &c Part of 218 1/2
& all. Originally Surveyed to Valentine New by
Virtue of a Warrant dated the 30th May 1785.)
Resurveyed the 24th March 1807. for Andrew Staller
Situate in Mainheim Township, Berks County.

Henry M. Richards U.S.

To Samuel Cochran Esq;
Surveyor General

IN TESTIMONY that the above is a copy of the original remaining on file in
the Department of Internal Affairs of Pennsylvania, made
conformably to an Act of Assembly approved the 16th day of
February, 1833, I have hereunto set my Hand and caused
the Seal of said Department to be affixed at Harrisburg,
this fourth day of April 1906.

George P. Pearson
Secretary of Internal Affairs.