


FORM NO. 1.

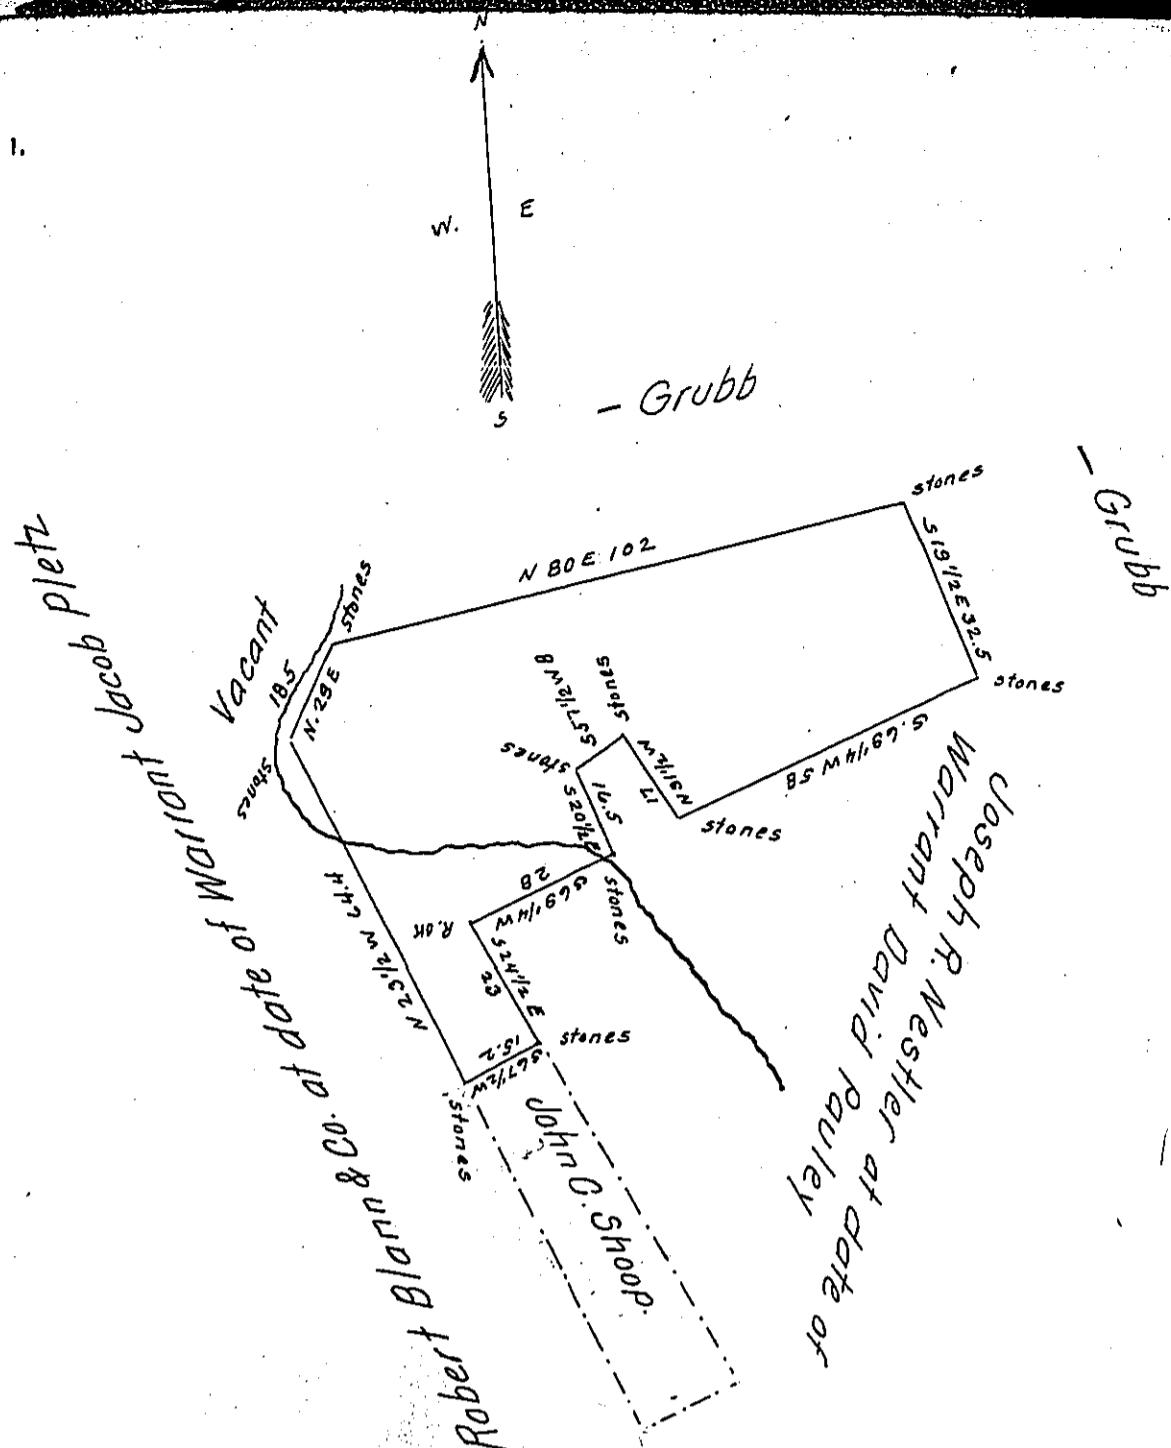

Draft of a tract of land situate in West Hanover township in the County of Dauphin Containing twenty nine Acres and One hundred and Thirty two perches and allowance of Six per Cent for roads &c Surveyed for John A. Poorman the 28th day of December 1871 being part of a larger tract of Thirty eight Acres and eight perches and allowance. Originally Surveyed in pursuance of a Warrant granted to John Poorman dated 12th day of March 1849.

To Jacob M. Campbell Esq. } Thomas Strohm C. S.
Surveyor General.

IN TESTIMONY that the above is a copy of the original remaining on file in the Department of Internal Affairs of Pennsylvania, made conformably to an Act of Assembly approved the 16th day of February, 1833, I have hereunto set my Hand and caused the Seal of said Department to be affixed at Harrisburg, this twenty fifth day of May 1906.

George D. Ross
Secretary of Internal Affairs.