


Q-27-81

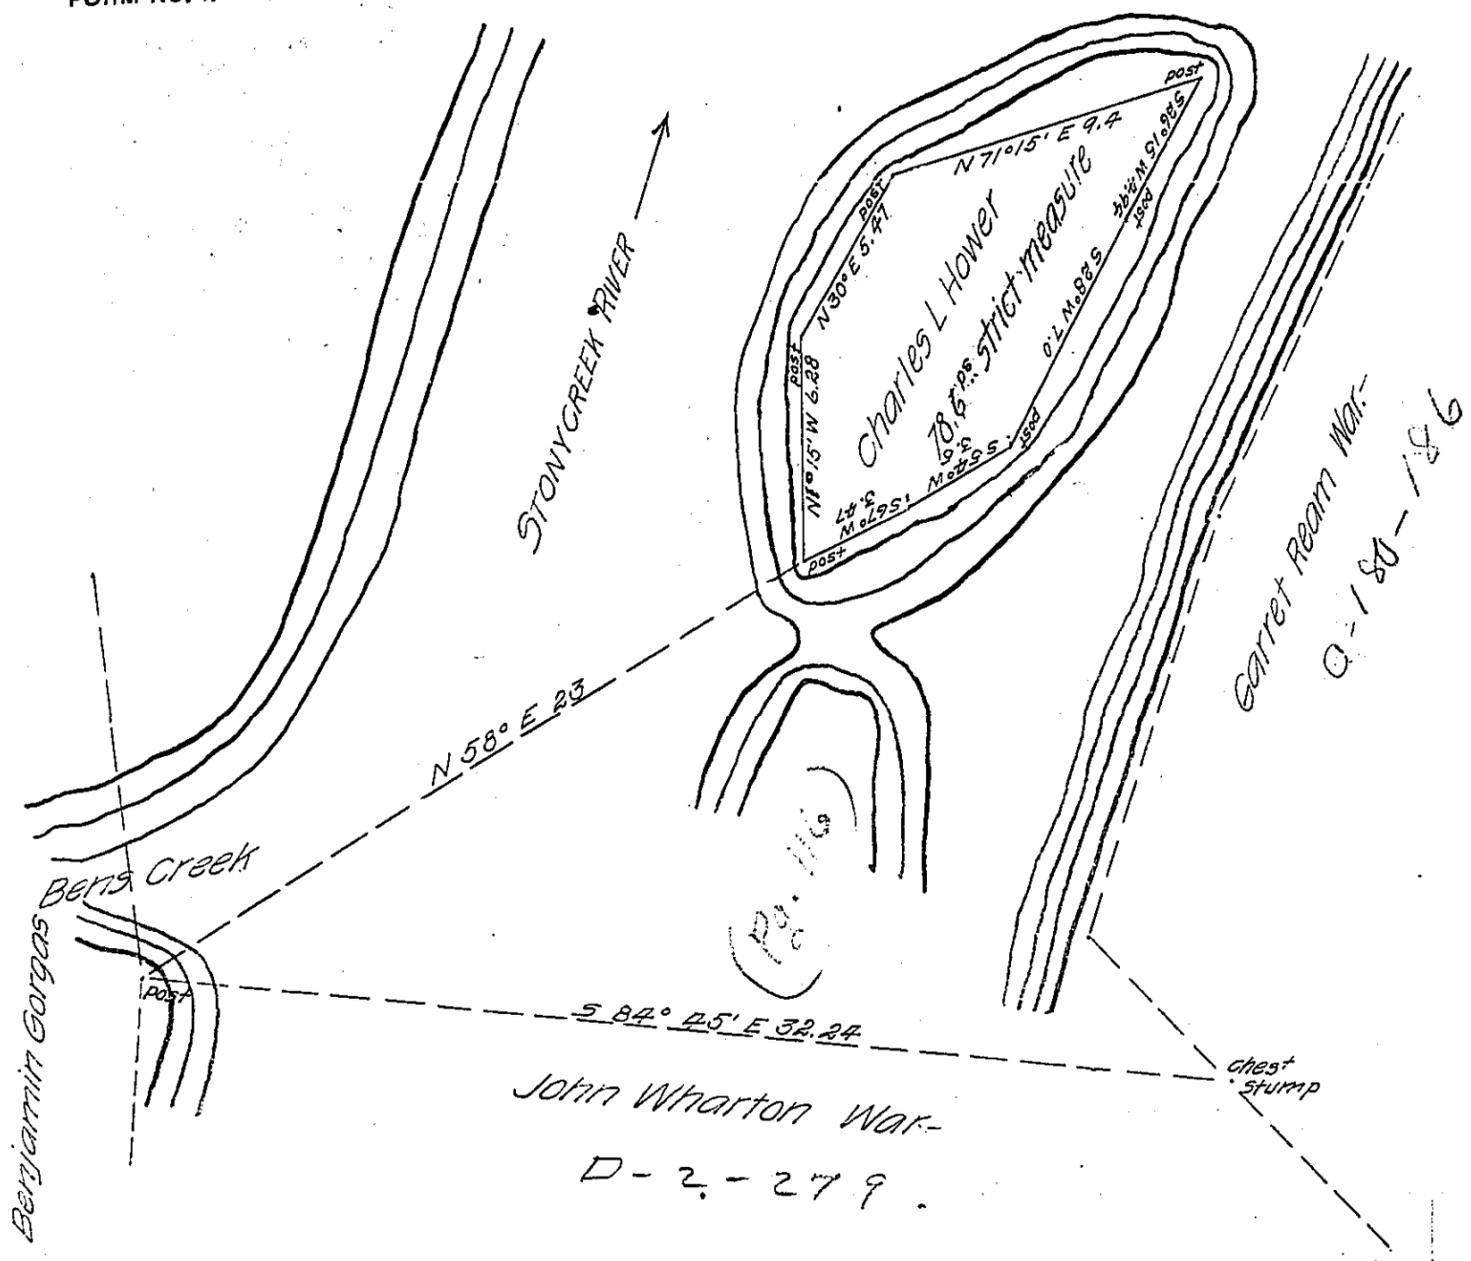

A draft of a tract of land situated in the township of Stoney-creek and County of Cambria containing ~~acres~~ ^{strict measure} 78.6 perches ~~and allow~~ ~~ance of six per cent for roads~~ surveyed the 16th day of June 1906 in pursuance of a warrant granted to Charles L Hower dated the 7th day of June 1906

To Hon Isaac B Brown
Secretary of Internal Affairs

J L Elder
County Surveyor

IN TESTIMONY that the above is a copy of the original remaining on file in the Department of Internal Affairs of Pennsylvania, made conformably to an Act of Assembly approved the 16th day of February, 1833, I have hereunto set my Hand and caused the Seal of said Department to be affixed at Harrisburg, this thirteenth day of July 1906

Isaac B Brown
Secretary of Internal Affairs.