


FORM NO. I.

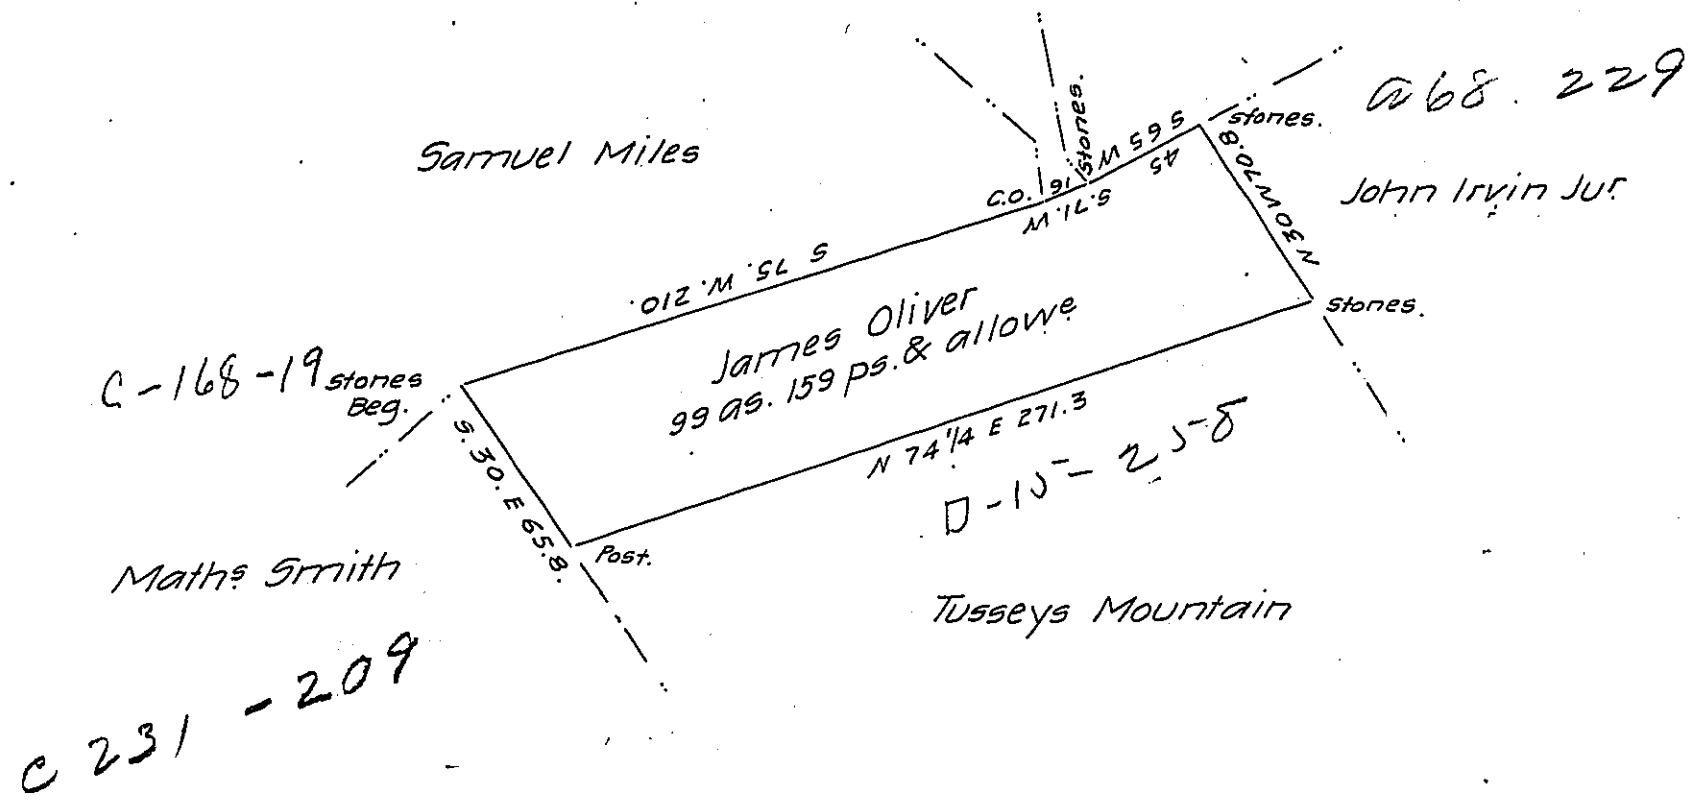

Draft of a tract of Land situate in Ferguson township Centre
County containing Ninety nine acres & one hundred fifty nine perches
& allowance of six percent for roads &c. Surveyed 26th day of August
A.D. 1848 in pursuance of a Warrant granted to James Oliver dated 12th
day of February 1842 for 100 acres.

By Jacob Bollinger D.S.

To John Laporte Esqr.

Surveyor General.

IN TESTIMONY that the above is a copy of the original remaining on file in
the Department of Internal Affairs of Pennsylvania, made
conformably to an Act of Assembly approved the 16th day of
February, 1833, I have hereunto set my Hand and caused
the Seal of said Department to be affixed at Harrisburg,
this twenty sixth day of JUNE 1906.

Jacob P. Brown
Secretary of Internal Affairs.