


FORM NO. I.

Ann Harris

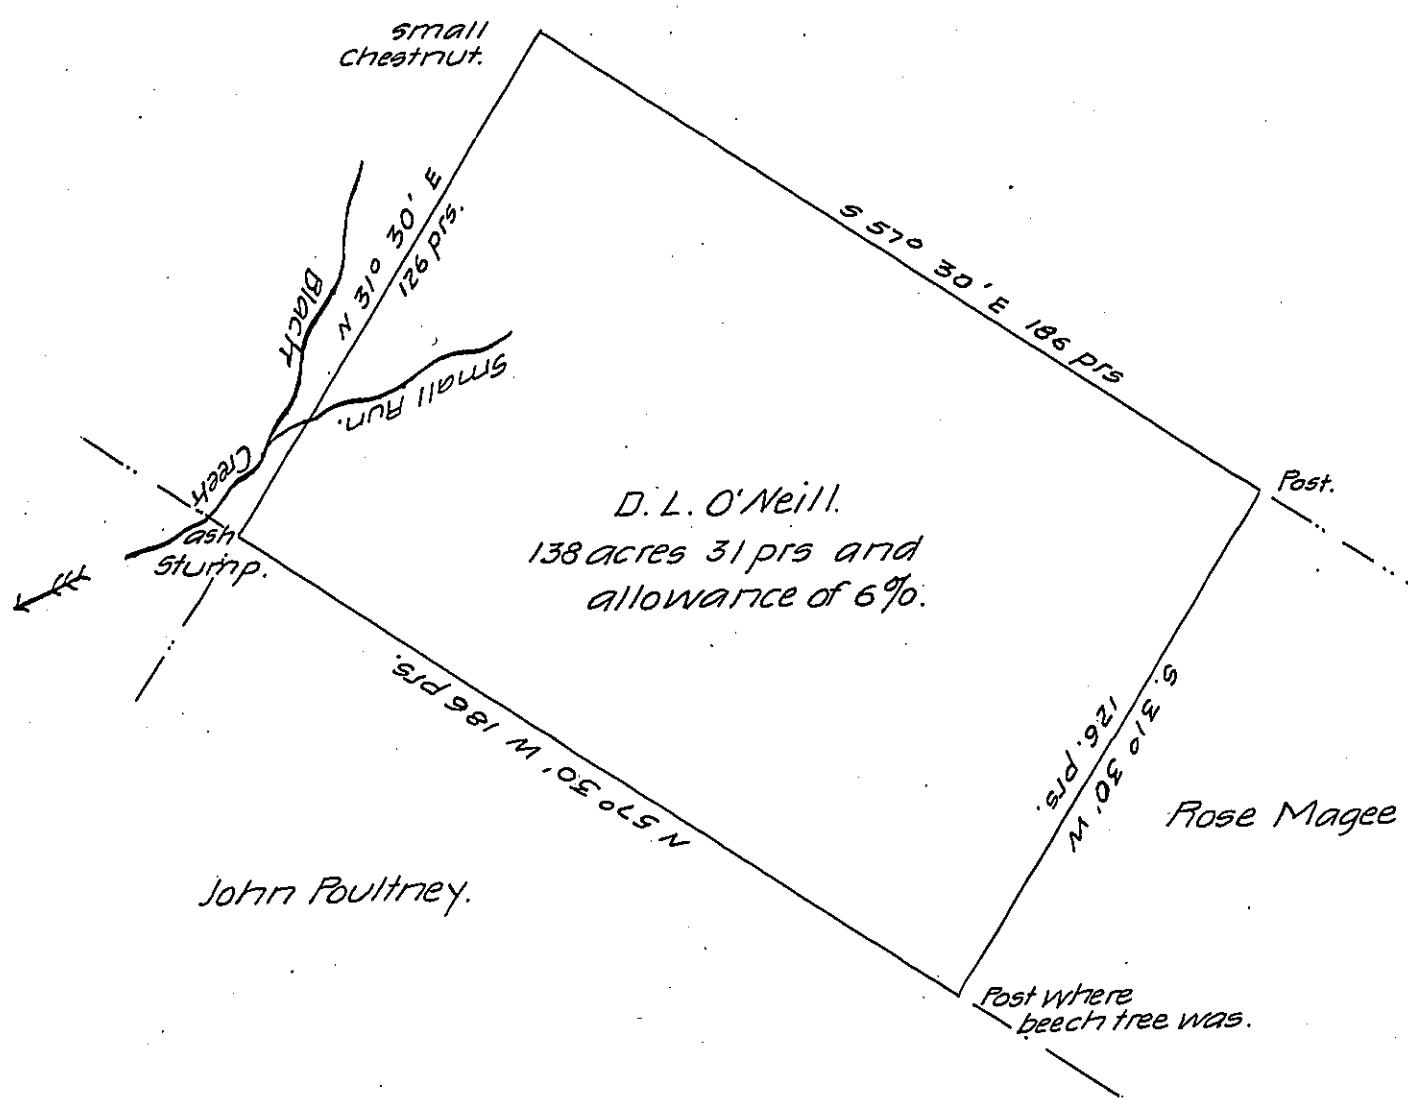

A draft of a tract of land situated in the township of Overton,
and county of Bradford, containing one hundred & thirty eight acres
& thirty one perches & allowance of six percent for roads etc. Surveyed
the 28th day of October 1885 in pursuance of a warrant granted to
D. L. O'Neill dated the 7th day of September 1885.

O. A. Gilbert C.S.

To J. Simpson Africa
Secy of Internal Affairs

IN TESTIMONY that the above is a copy of the original remaining on file in
the Department of Internal Affairs of Pennsylvania, made
conformably to an Act of Assembly approved the 16th day of
February, 1833, I have hereunto set my Hand and caused
the Seal of said Department to be affixed at Harrisburg,
this sixth day of July 1906.

S. A. - N. D. Brown
Secretary of Internal Affairs.