


FORM NO. 1.

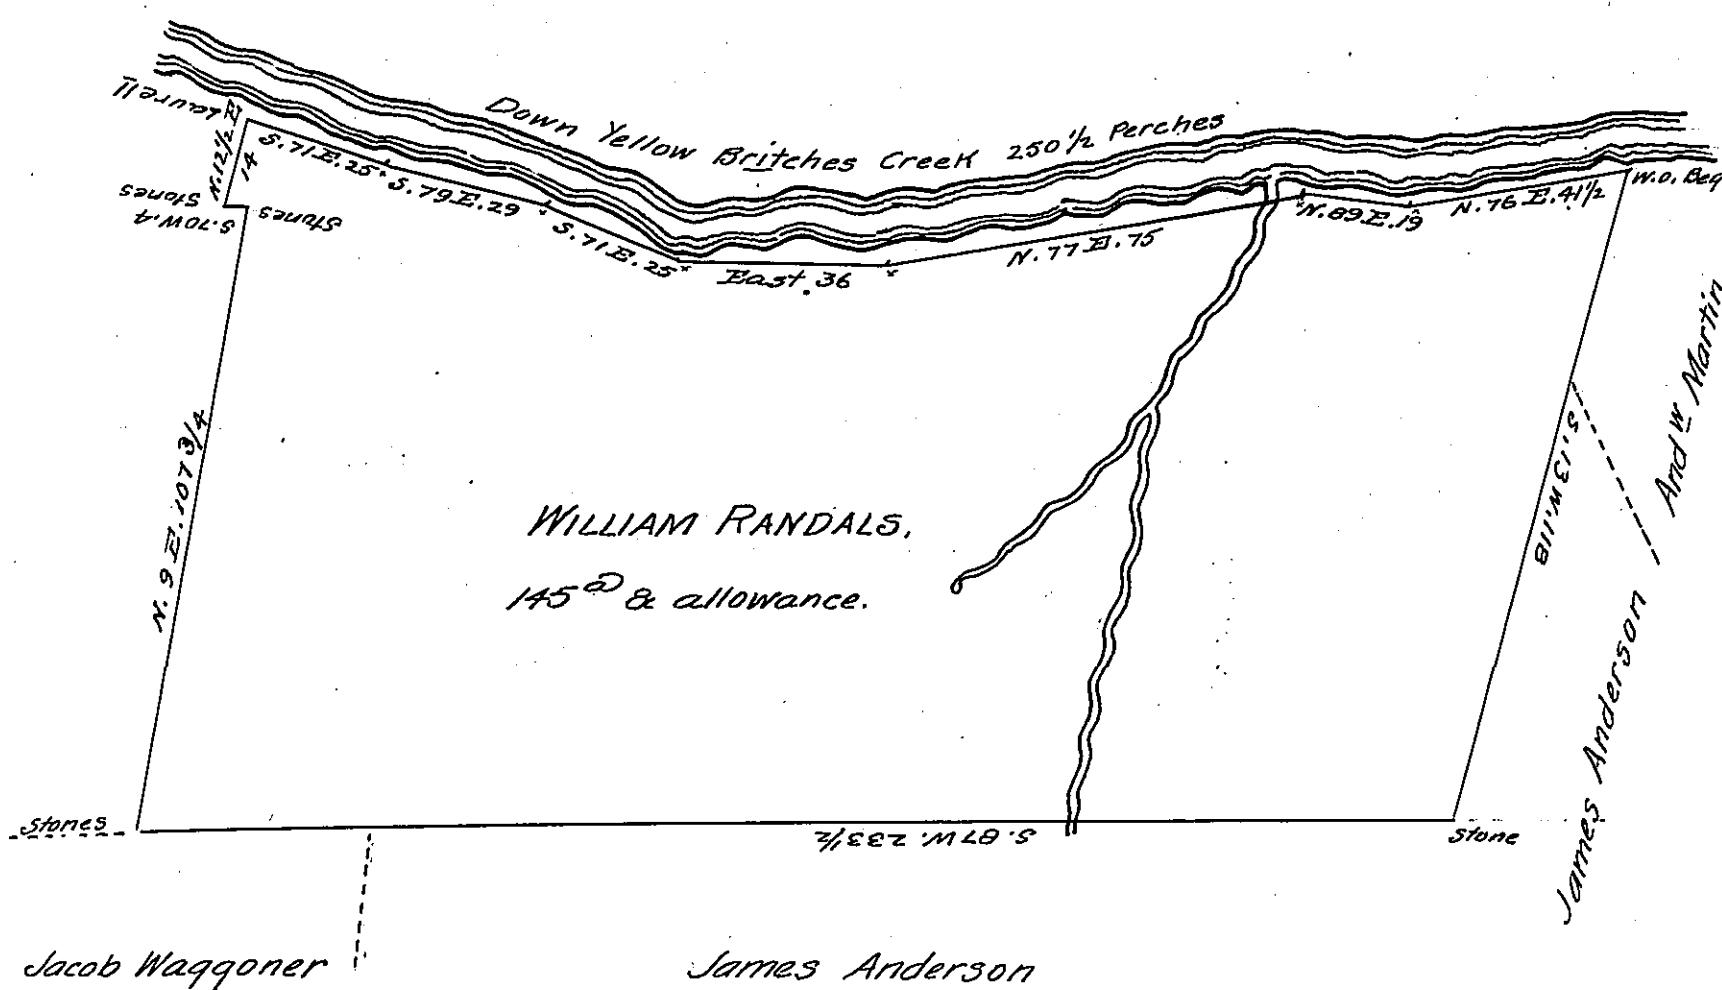

Jacob Waggoner

James Anderson

A Draught of a Tract of land situate in Monaghan and ~~Scammon~~ Township  
 in the County of York Surveyed the 20<sup>th</sup> April 1796 to William Randals in pursuance  
 of a warrant to him bearing date the 25<sup>th</sup> February 1790 Containing one Hun-  
 dred and forty five acres and the usual allowance of six acres P. Cent for  
 Roads.

John Forsyth D.S.

To Daniel Brodhead Esq<sup>r</sup>

Surveyor General.

IN TESTIMONY that the above is a copy of the original remaining on file in  
 the Department of Internal Affairs of Pennsylvania, made  
 conformably to an Act of Assembly approved the 16<sup>th</sup> day of  
 February, 1833, I have hereunto set my Hand and caused  
 the Seal of said Department to be affixed at Harrisburg,  
 this Seventeenth day of August 1906.

*Isaac D. Prosser*  
 Secretary of Internal Affairs.