


FORM NO. I.

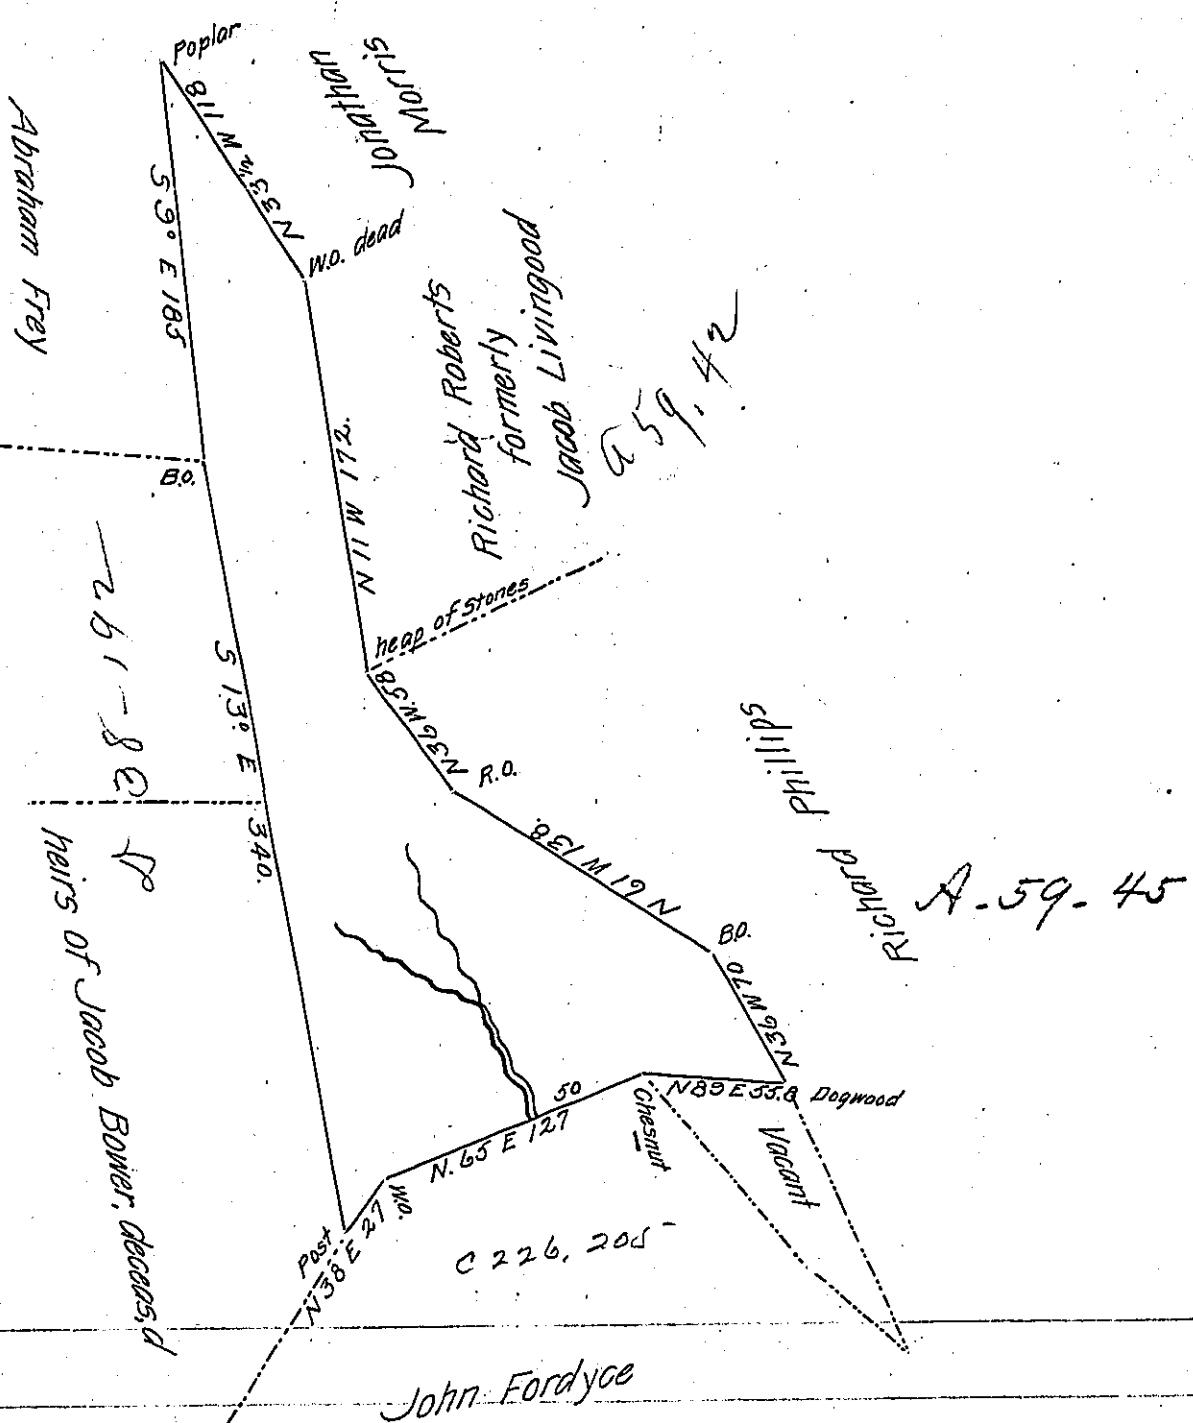

The above is a Draught of a Survey made 16th November 1818 in pursuance of a Warrant granted John Robison bearing date the 13th of May 1796. Containing 223 Acres & allowance of 6 per cent Situate in Whitley township in Greene County on the Waters of Whitley Creek called "point lookout."

John Fordyce D.S.

TO Jacob Spangler Esquire S.G. }

N.B. I have before me the deposition of Jacob Bower wherein it is stated that the above described tract of land was improved in the Month of May 1788. there is two resident settlements on the above survey

John Fordyce D.S.

IN TESTIMONY that the above is a copy of the original remaining on file in the Department of Internal Affairs of Pennsylvania, made conformably to an Act of Assembly approved the 16th day of February, 1833, I have hereunto set my Hand and caused the Seal of said Department to be affixed at Harrisburg, this twenty-eighth day of August 1906.

Isaac H. Brown
Secretary of Internal Affairs.