


Note the dotted lines show the original Survey of the Reed Surveys.

Heirs of Jasper Yates

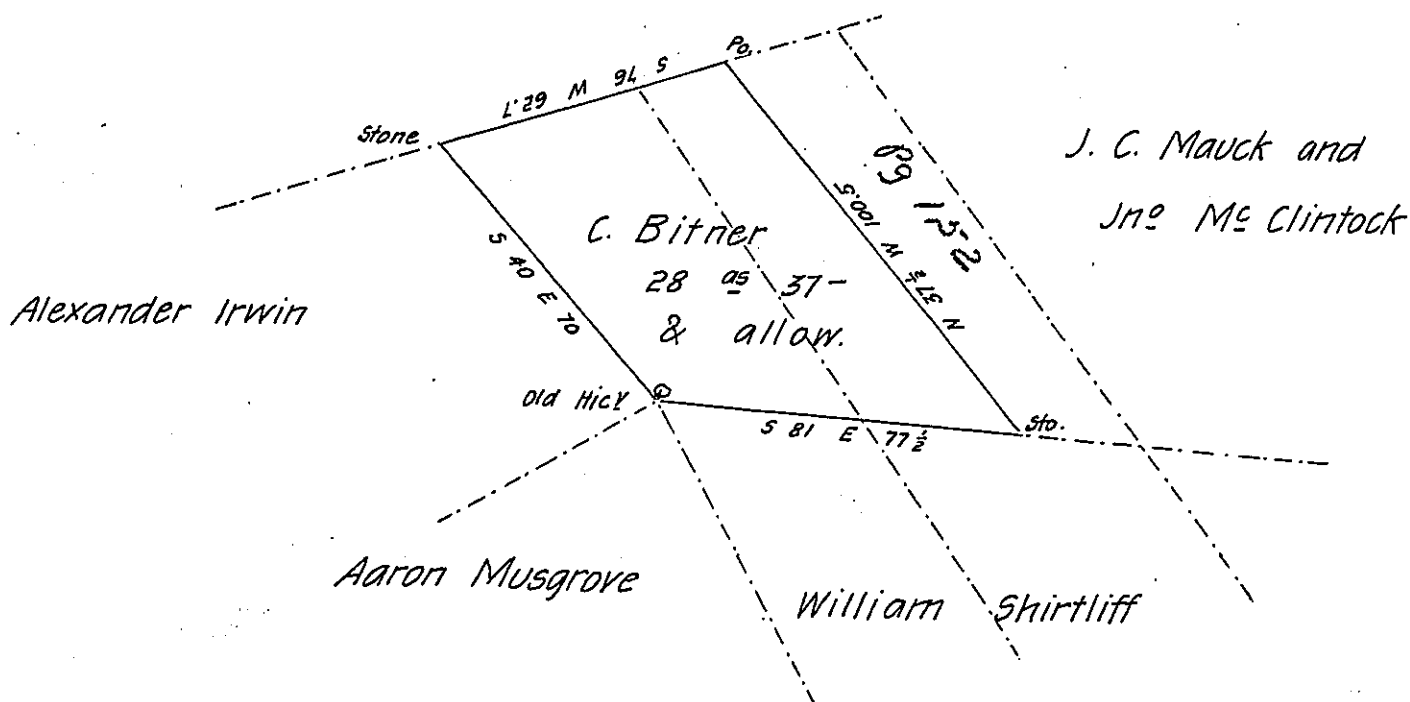

Draft of a tract of land situate in Lamar township Clinton Co. Containing twenty eight acres thirty seven perches & allow. Surveyed for the Estate of Christian Bitner dece<sup>d</sup> and which is a part of two adjoining tracts both surveyed on Warrants dated June 21-1786 granted to John Reed Surveyed July 1-1870

for John Eckel

County Sur.

By Jos F. Quay

Examined and approved July 27<sup>th</sup> 1870

J. L. Eckel. C. S.

IN TESTIMONY that the above is a copy of the original remaining on file in the Department of Internal Affairs of Pennsylvania, made conformably to an Act of Assembly approved the 16th day of February, 1833, I have hereunto set my Hand and caused the Seal of said Department to be affixed at Harrisburg, this nineteenth day of September 1906

*Isaac R. Brown*  
Secretary of Internal Affairs.