


L. Ruch

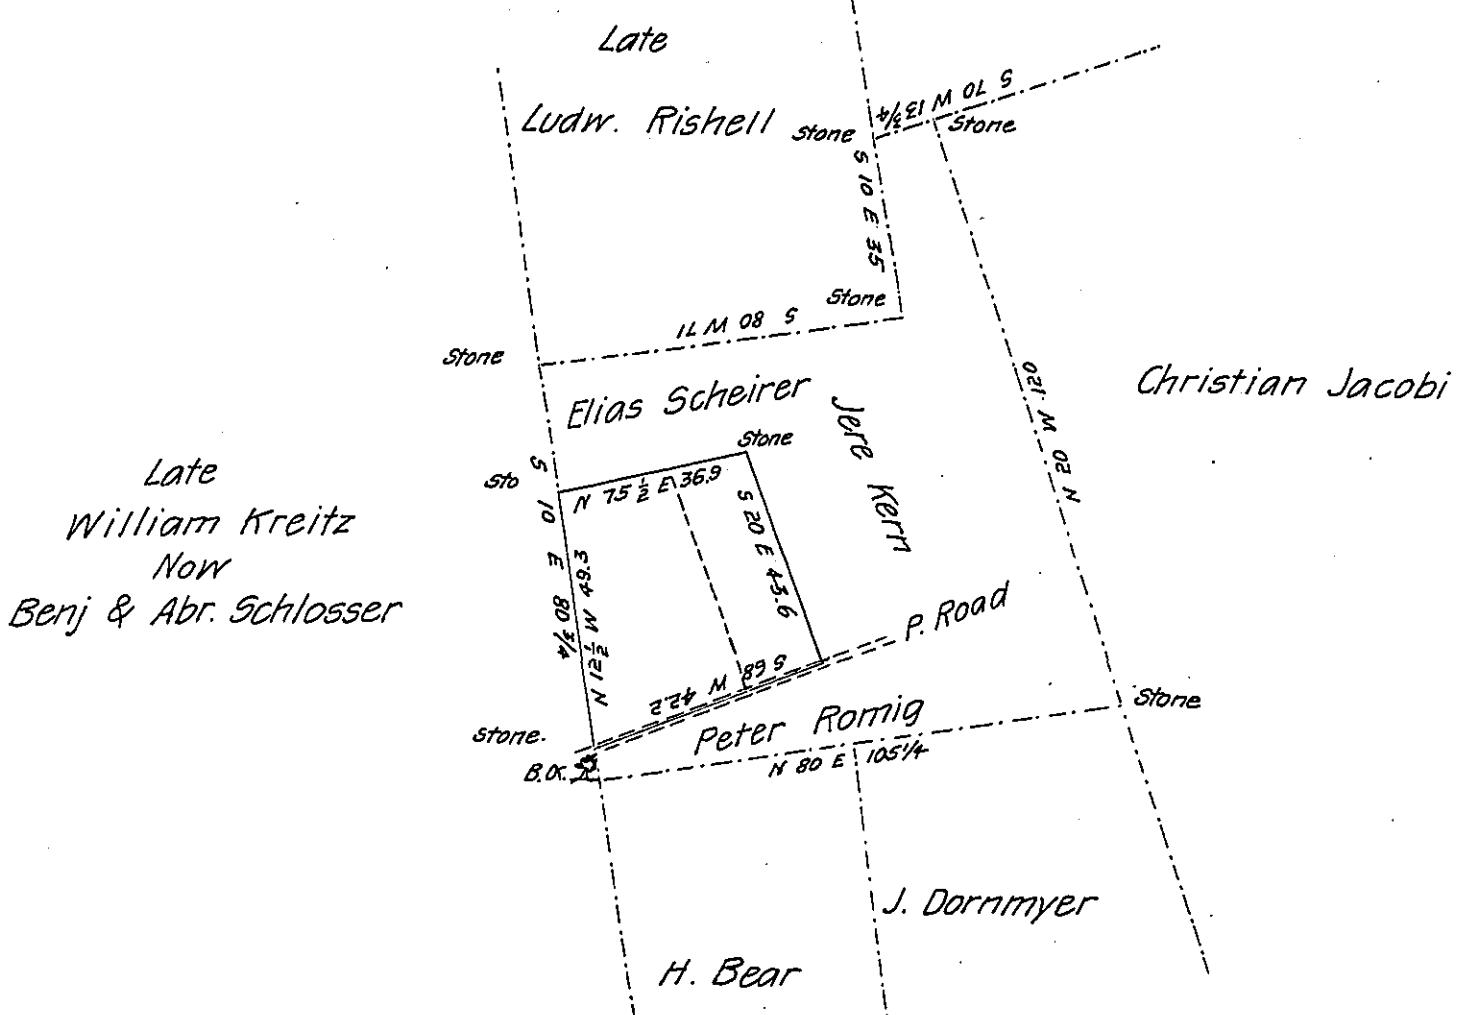

Draft of a tract of land containing 10 acres and 131 perches
and allowance of six per cent for roads &c. Situate in North Whitehall township
in the County of Lehigh Surveyed for Owen Romig and Mano Housman the
25th day of July 1870 being a part of a larger tract of fifty acres sixty perches
and allowance Originally surveyed in pursuance of an ~~warrant~~ warrant granted to
Jacob Dornmyer dated the 21st day of October 1766
Aplica No. 1963

Geo. Blank G.S.

To J. M. Campbell Esq.

Surveyor General

*IN TESTIMONY that the above is a copy of the original remaining on file in
the Department of Internal Affairs of Pennsylvania, made
conformably to an Act of Assembly approved the 16th day of
February, 1833, I have hereunto set my Hand and caused
the Seal of said Department to be affixed at Harrisburg,
this.....nineteenth.....day of.....September.....1906*

Secretary of Internal Affairs