


P 6-143
198³

Peter Smith

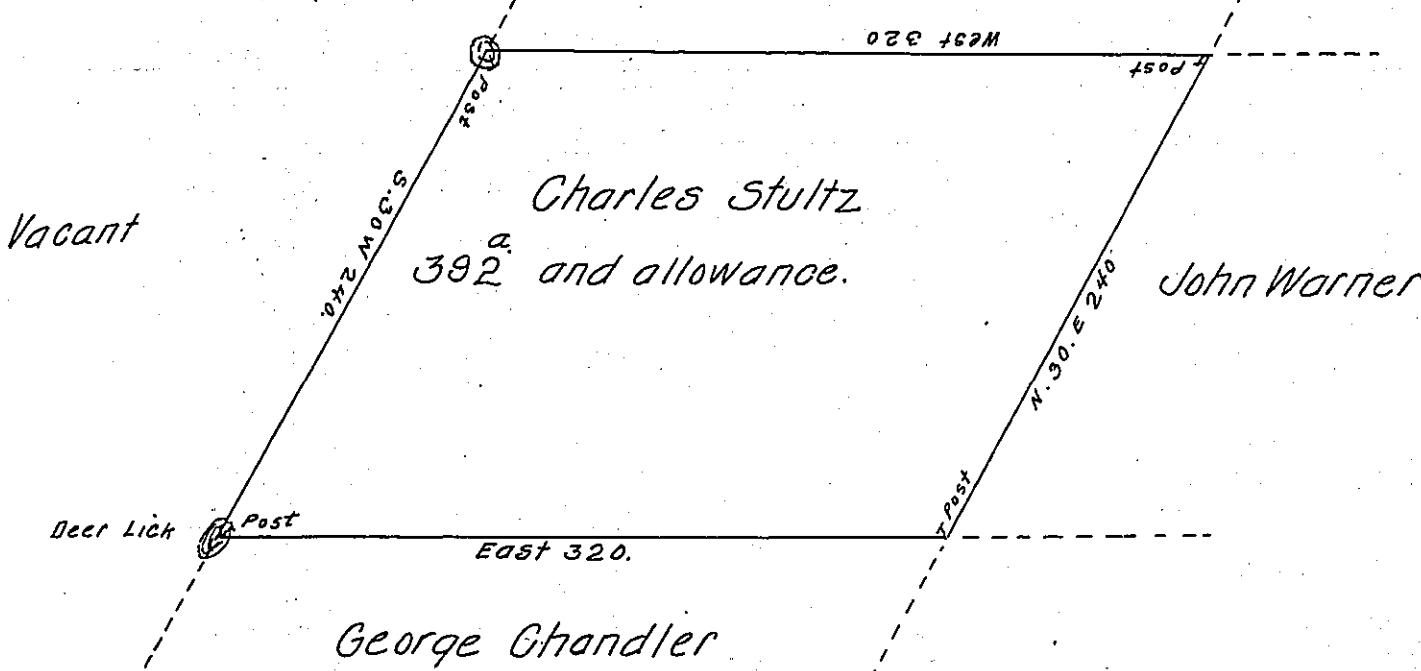

A Draught of a Tract of Land Called — Situate Adjoining Land of Peter Smith and others, in Muncy Township and County of Northumberland Survey'd on the 15th day of October 1784 For Charles Stultz by Virtue of his Warrant bearing date the 8th day of July 1784 Containing Three Hundred and Ninety Two Acres with the allowance of Six Cent for Roads &c.

To John Lukens Esq? } J. J. Wallis D.S.
Surveyor Gen! }

IN TESTIMONY that the above is a copy of the original remaining on file in the Department of Internal Affairs of Pennsylvania, made conformably to an Act of Assembly approved the 16th day of February, 1833, I have hereunto set my Hand and caused the Seal of said Department to be affixed at Harrisburg,
this fifteenth day of November 1906.

Frank R. Dawson
Secretary of Internal Affairs.