


FORM NO. 1.

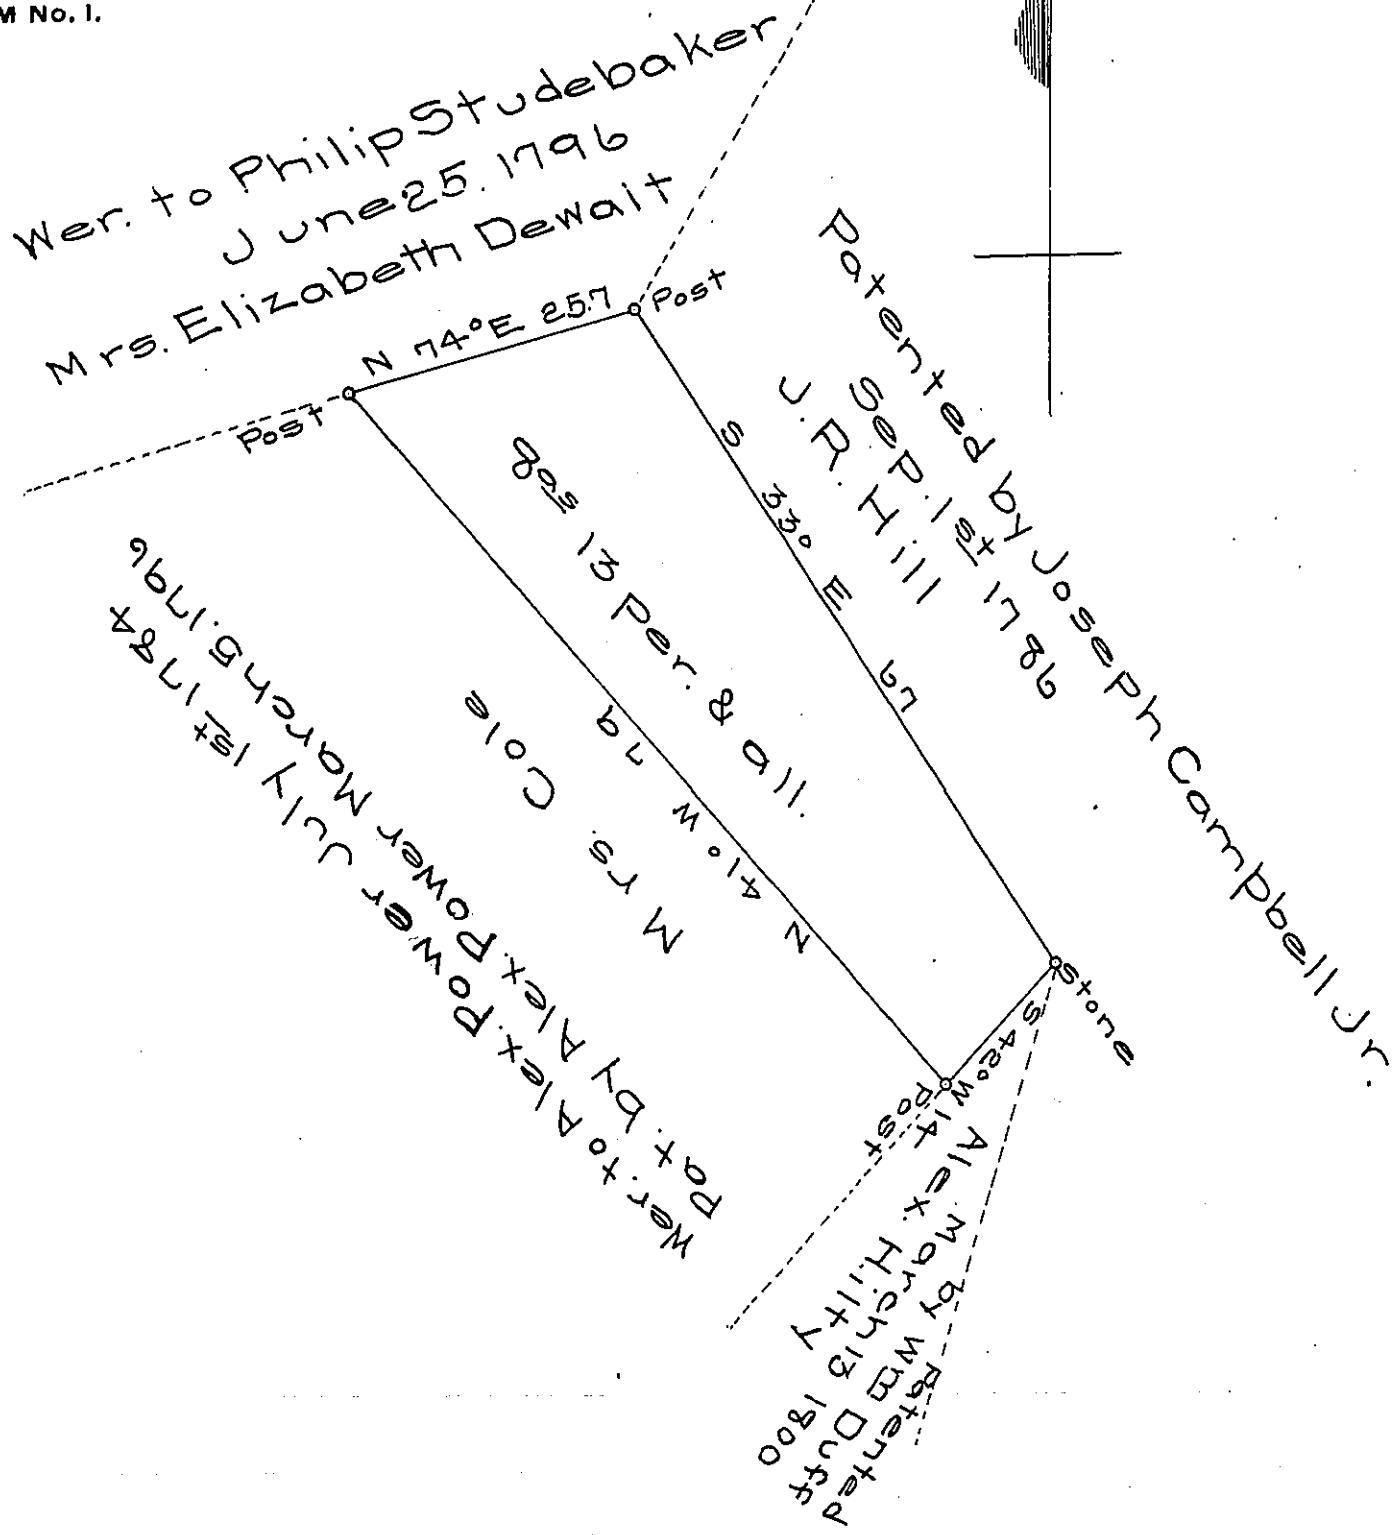

A draft of a tract of land situated in the township of Franklin and County of Westmoreland containing eight acres, thirteen perches and allowance of six per cent for roads, etc. Surveyed the fifteenth day of July A.D. 1904, in pursuance of a warrant granted to George B. Rubright dated the 30<sup>th</sup> day of June 1904.

Isaac B. Brown  
To James W. Latto, Esq.  
Secretary of Internal Affairs

W.H. Matthews  
County Surveyor

IN TESTIMONY that the above is a copy of the original remaining on file in the Department of Internal Affairs of Pennsylvania, made conformably to an Act of Assembly approved the 16th day of February, 1833, I have hereunto set my Hand and caused the Seal of said Department to be affixed at Harrisburg, this twentieth day of September 1906.

*Isaac B. Brown*  
Secretary of Internal Affairs.