


Late William Coleman  
now

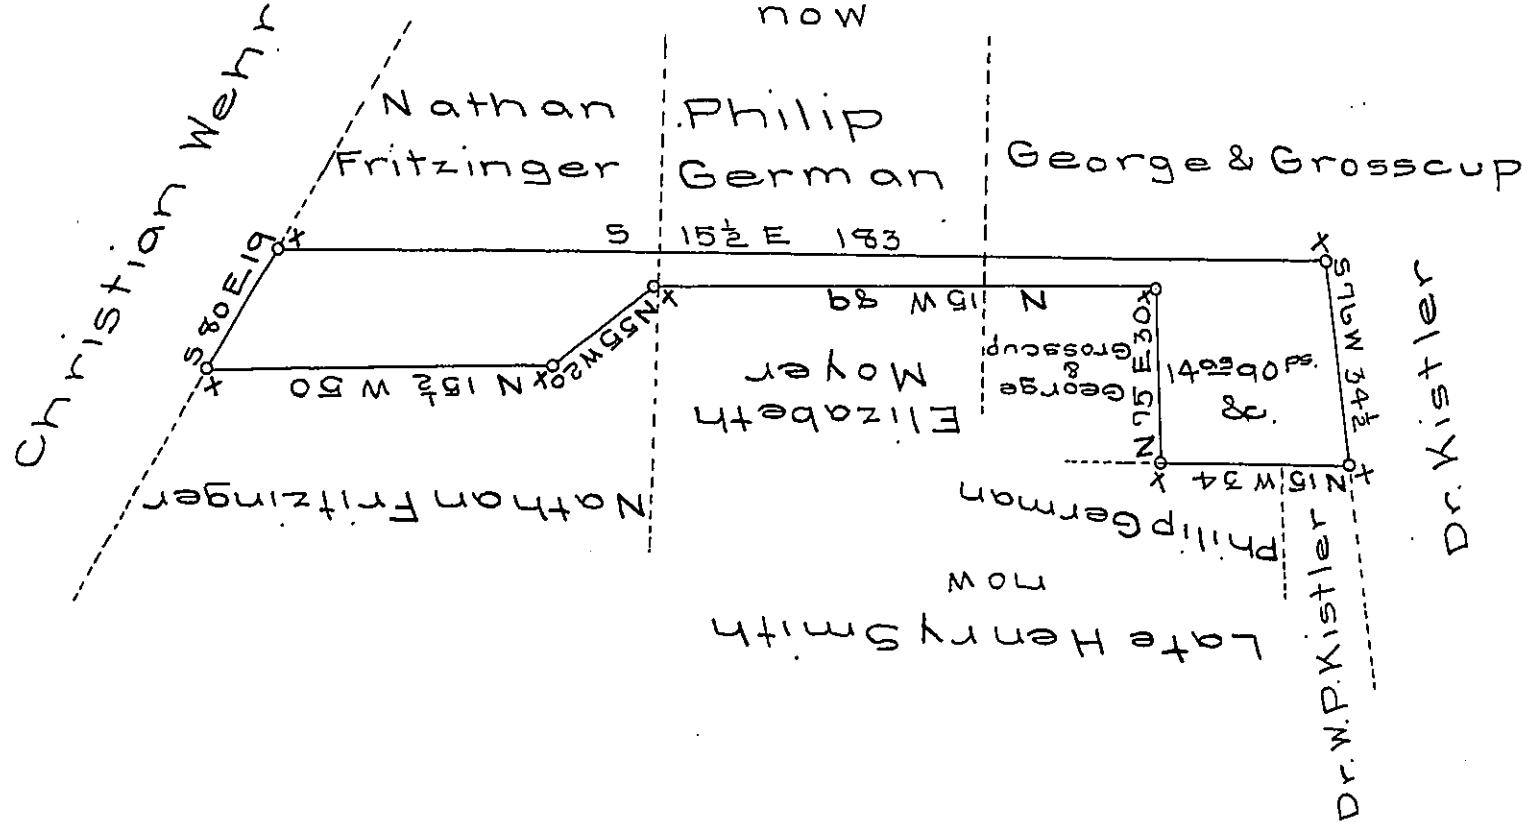

Draft of a tract of land situate in Heidelberg township Lehigh Co containing fourteen acres ninety perches and allowance surveyed for Adam German the 2<sup>d</sup> day of October 1788 by John Romich then D.S. in pursuance of a warrant dated the 16<sup>th</sup> Nov 1786 granted to the said Adam German

I hereby certify that the foregoing is a correct copy of a survey filed amongst the records of the County Surveyor's Office of this County and that it has been examined by me and found to be correct.

Geo. Blank CS.

To R.B. Beath Esqr.  
Surveyor General }

IN TESTIMONY that the above is a copy of the original remaining on file in the Department of Internal Affairs of Pennsylvania, made conformably to an Act of Assembly approved the 16th day of February, 1833, I have hereunto set my Hand and caused the Seal of said Department to be affixed at Harrisburg, this fourth day of December 1906.

*John C. Dawson*  
Secretary of Internal Affairs.