


48

Not Paid.

5-19

Indiana Township.

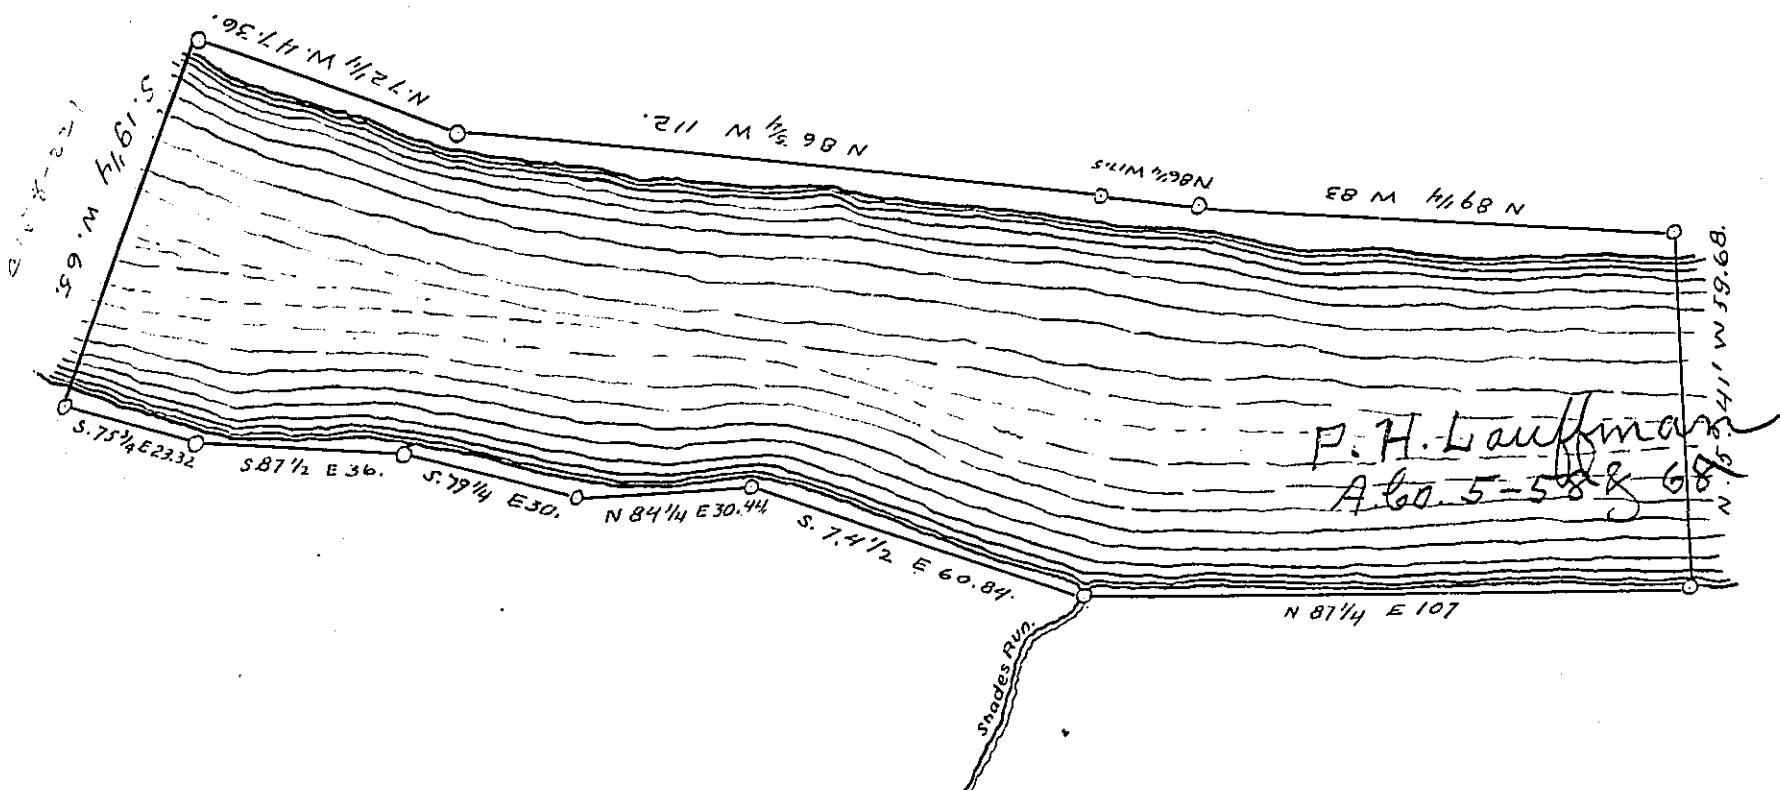

Draught of a Survey of one hundred acres of the bed of the Allegheny river; Surveyed upon a warrant granted to John H. Stewart whose interest therein be assigned to C.S. Eyster Esq. dated 12th Dec^r 1859, Situated between the Townships of Indiana on the Northward, and of Collins & Penn on the South, in the County of Allegheny, Pennsylvania. Executed as of the 18th July 1860.

E. H. Hastings

County Surveyor

To W^m M. Keim, Esq.

Surveyor General

Harrisburg

Penn^a

Area = 101. R 2 . 35

Offsets 1 2 35
100 Acres.

IN TESTIMONY that the above is a copy of the original remaining on file in the Department of Internal Affairs of Pennsylvania, made conformably to an Act of Assembly approved the 16th day of February, 1833, I have hereunto set my Hand and caused the Seal of said Department to be affixed at Harrisburg, this twenty-fifth day of August 1906.

George D. Rawlings
Secretary of Internal Affairs.