


1

B-5-175

Isaac Herr.

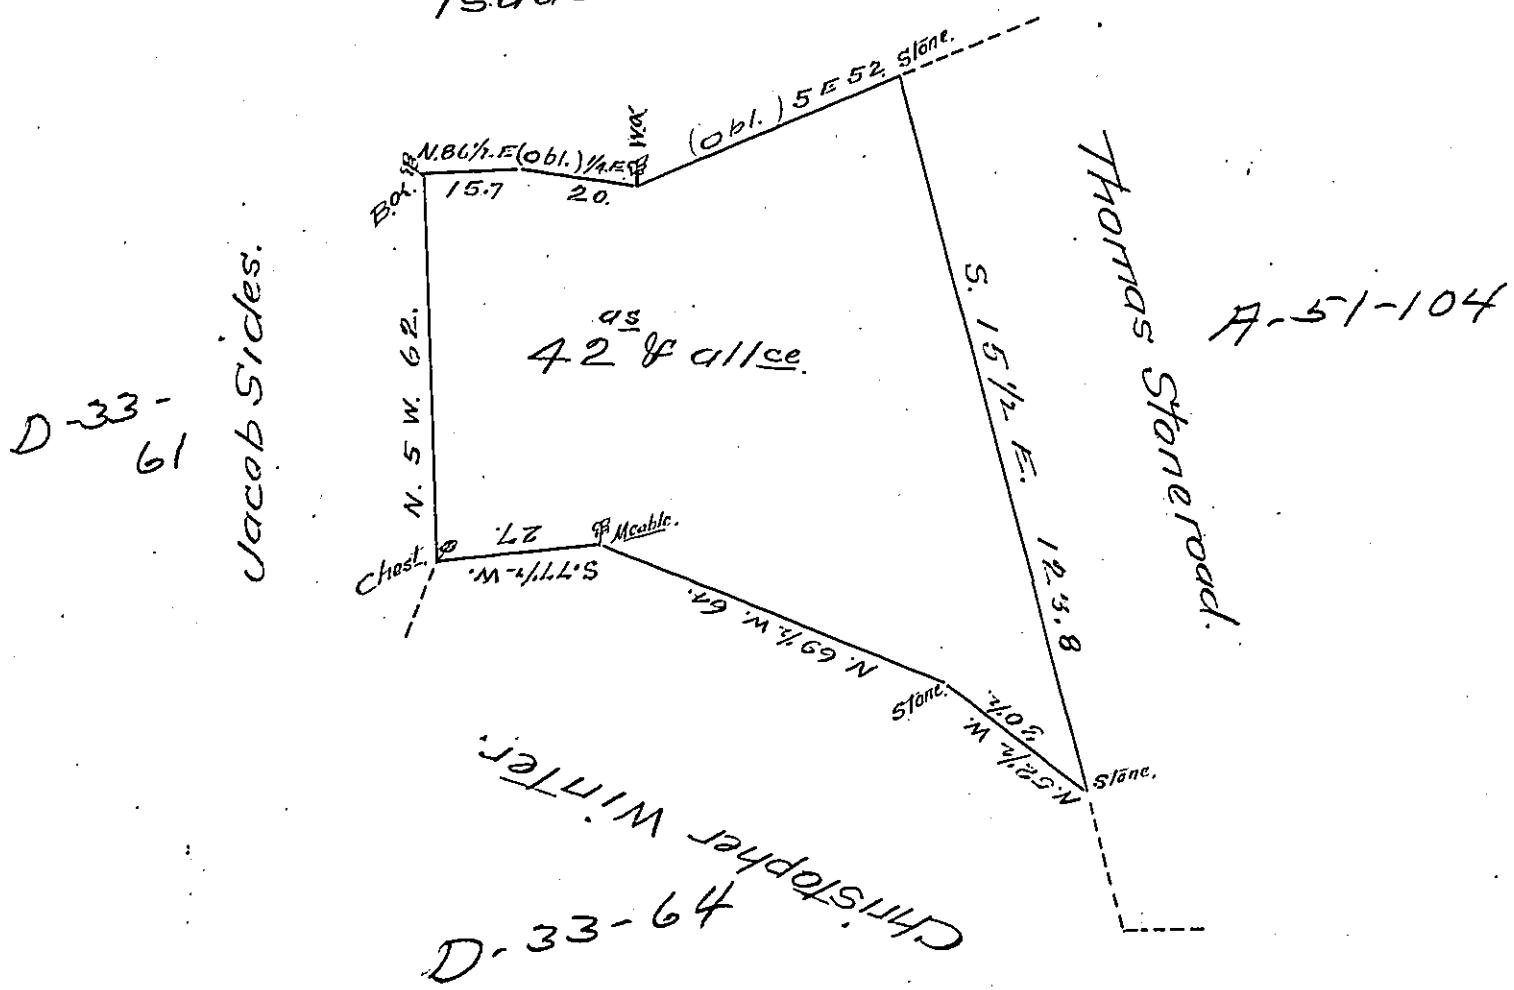

A Draught of forty two acres of land and all
allowance Situate in Martick Township Lancaster County
in Pursuance of a Warrent dated the sixth day of
December A.D. 1803 Granted to Thomas Stone-
road Surveyed the 24th of June 1804

To Sam'l Cochran Esq
Surveyor General
— Pennsy'la.

F. Sam'l. Ensminger D.S.
Henry Ream D.S.

Henry Ream D.S.

*IN TESTIMONY that the above is a copy of the original remaining on file in
the Department of Internal Affairs of Pennsylvania, made
conformably to an Act of Assembly approved the 16th day of
February, 1833, I have hereunto set my Hand and caused
the Seal of said Department to be affixed at Harrisburg,
this twelfth day of Decentber 1906.*

Isaac P. Brown
Secretary of Internal Affairs.