


FORM NO. 1.

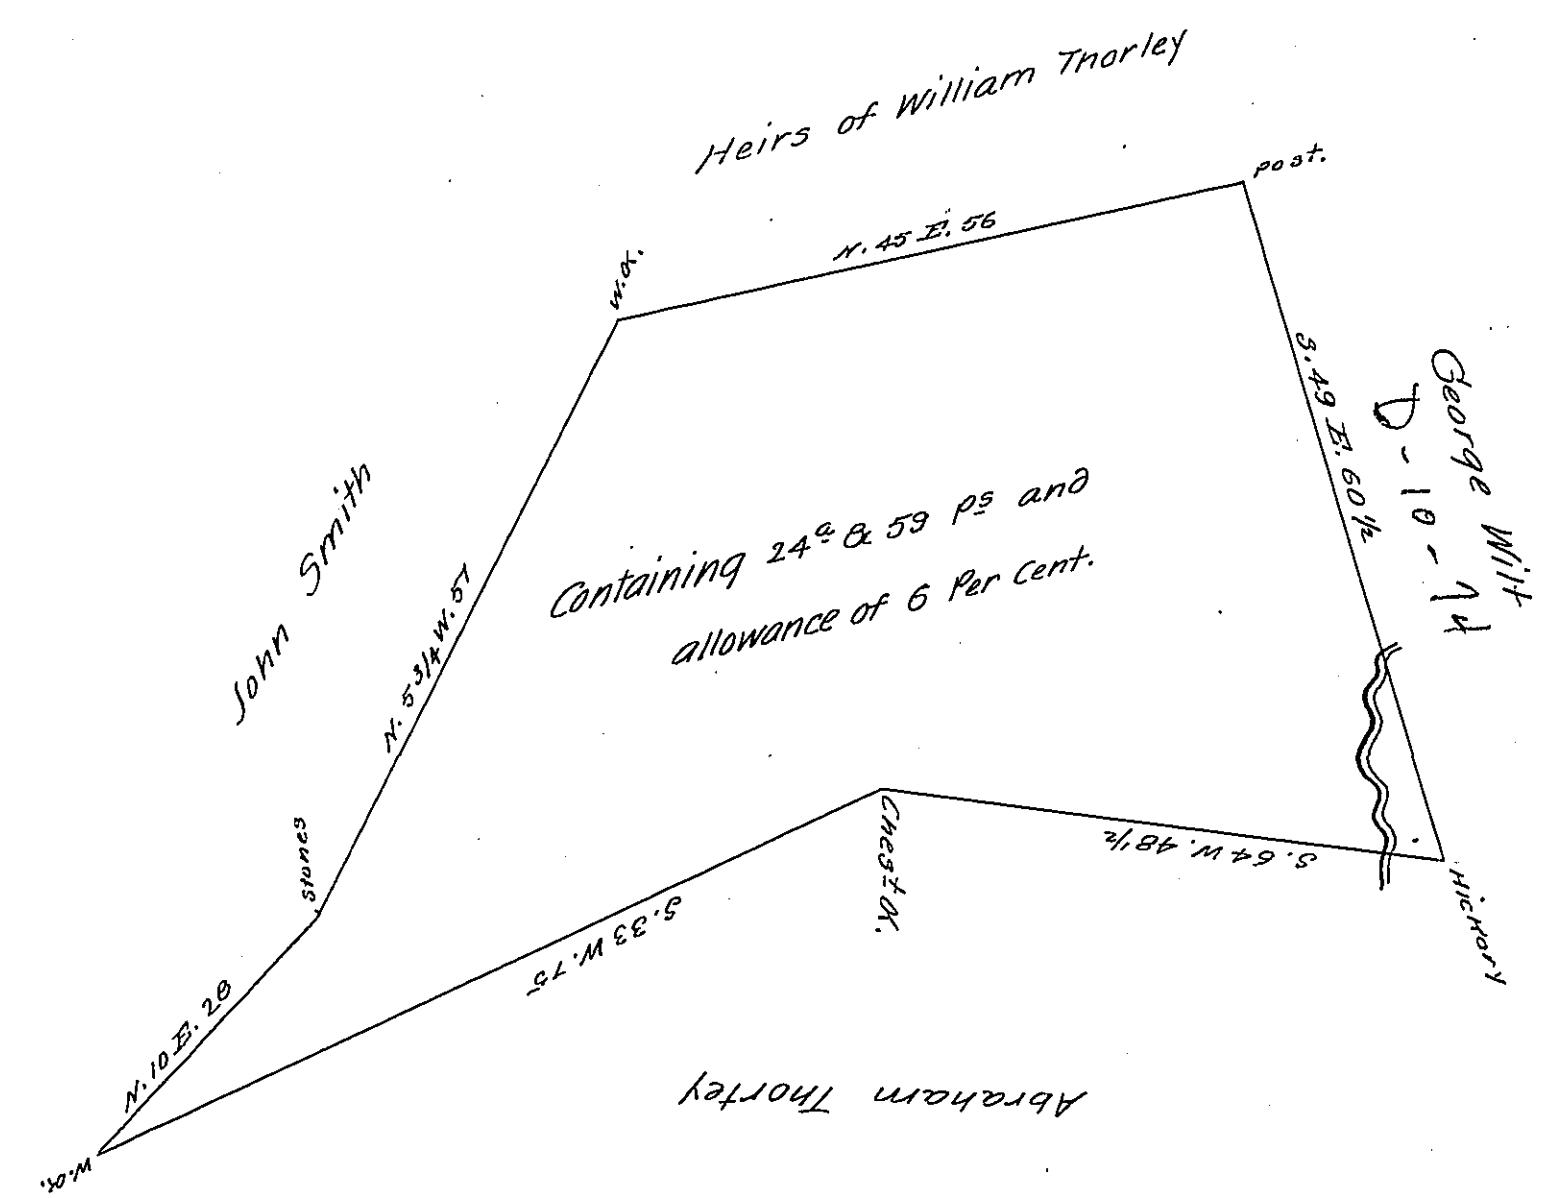

A Draught of a Tract of Land situate in Newbury Township in the County of York, Containing Twenty-four acres and fifty-nine perches and the usual allowance of 6 Per cent for Roads &c. Surveyed the 29th day of October A^o D^o. 1800 In pursuance of a Warrant granted to Frederick Switzer bearing date the ninth day of April Anno Domini 1794.

Per

Jacob Spangler D.S.

John Eichelberger D.S.

To Samuel Cochran Esq'
Surveyor General
Lancaster, Pa.

IN TESTIMONY that the above is a copy of the original remaining on file in the Department of Internal Affairs of Pennsylvania, made conformably to an Act of Assembly approved the 16th day of February 1833, I have hereunto set my hand and caused the Seal of said Department to be affixed at Harrisburg, this eighth day of January 1907

Isaac P. Brown
Secretary of Internal Affairs.