


FORM NO. 1.

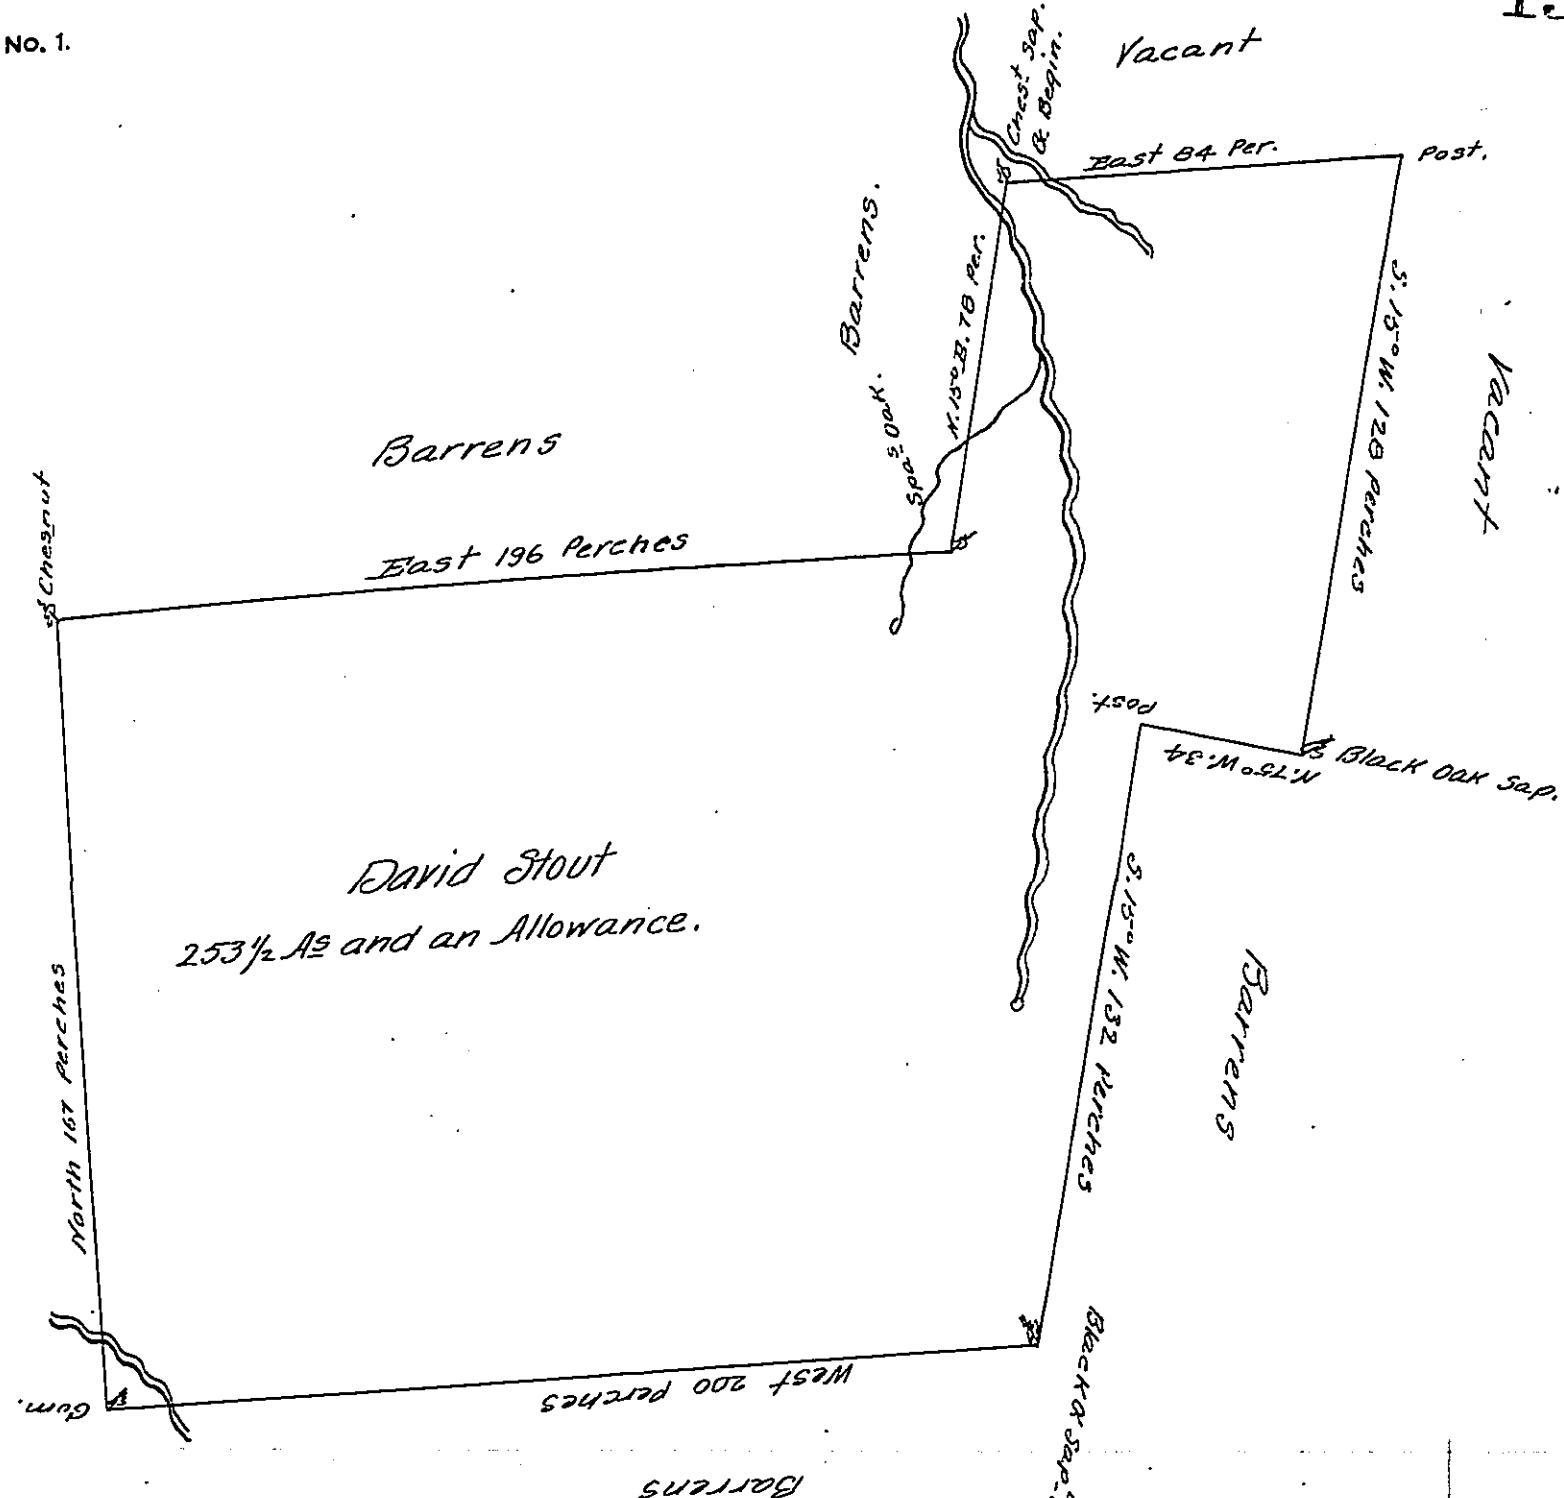

in
A Draught of a Tract of Land situate, Cadoras Township in the County of
York containing two hundred and Fifty three acres and an Half and an Allow-
ance of six Acres P. cent For Roads and Highways Surveyed the 27th day of Jan-
uary 1753 for David Stout in Pursuance of a warrant bearing Date the 20th day
of December 1752

affd. Geo. Stevenson, D^r S^r

To Nicholas Scull, Esq^r.
Surv^r Gen^r.

IN TESTIMONY that the above is a copy of the original remaining on file in
the Department of Internal Affairs of Pennsylvania, made
conformably to an Act of Assembly approved the 16th day of
February 1833, I have hereunto set my hand and caused
the Seal of said Department to be affixed at Harrisburg,
this eleventh day of January 1907.

Geo. A. Stevenson
Secretary of Internal Affairs.