


FORM NO. 1.

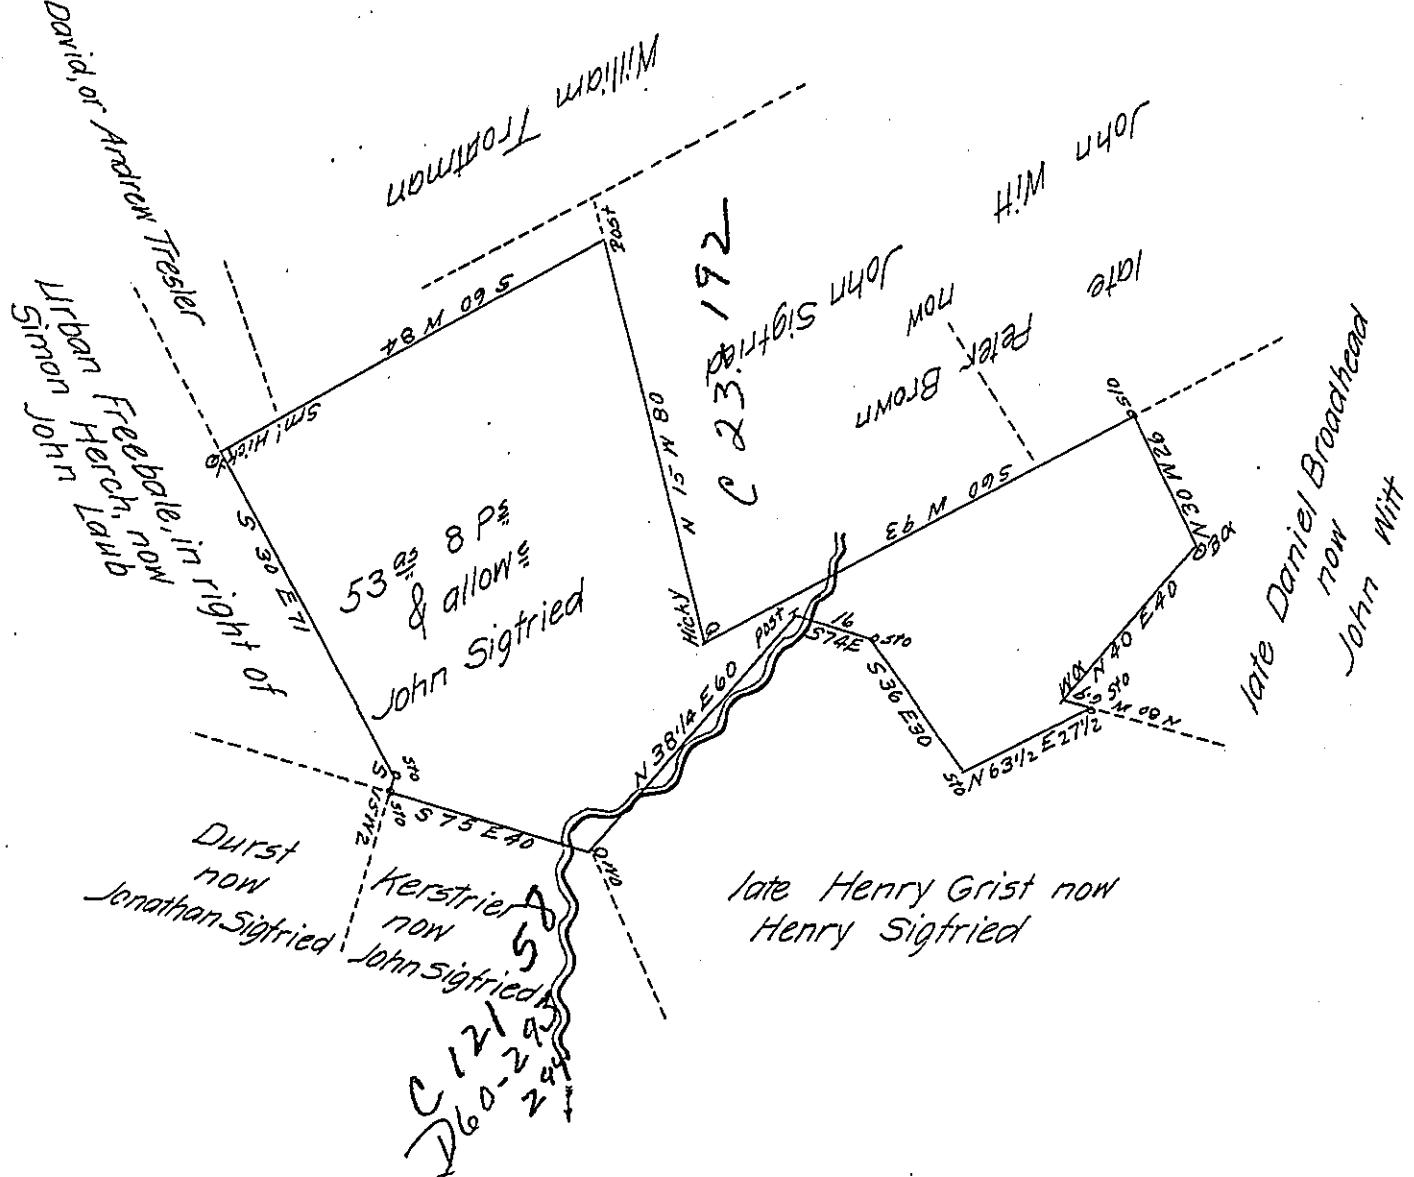

No 2422

By Virtue of an Application, dated the 27th day of March 1767, granted to Peter Brown, There was Surveyed the 24th Novr 1767 the above described tract of land situate in Maxatawny township Berks County, Containing fifty three acres, and eight perches & the allowance of 6 per cent &c.

Per James Schull D.S.

I do hereby Certify, the above to be Copied from the Original Draught Remaining filed in the Deputy Surveyor's Office of Berks County, January 9th 1824.

To Samuel Cochran Esquire }
Surveyor General }

Matthias S Richards D.S.

IN TESTIMONY that the above is a copy of the original remaining on file in the Department of Internal Affairs of Pennsylvania, made conformably to an Act of Assembly approved the 16th day of February 1833, I have hereunto set my hand and caused the Seal of said Department to be affixed at Harrisburg, this seventeenth day of January 1907

Frank J. Evans
Secretary of Internal Affairs.