


FORM NO. I.

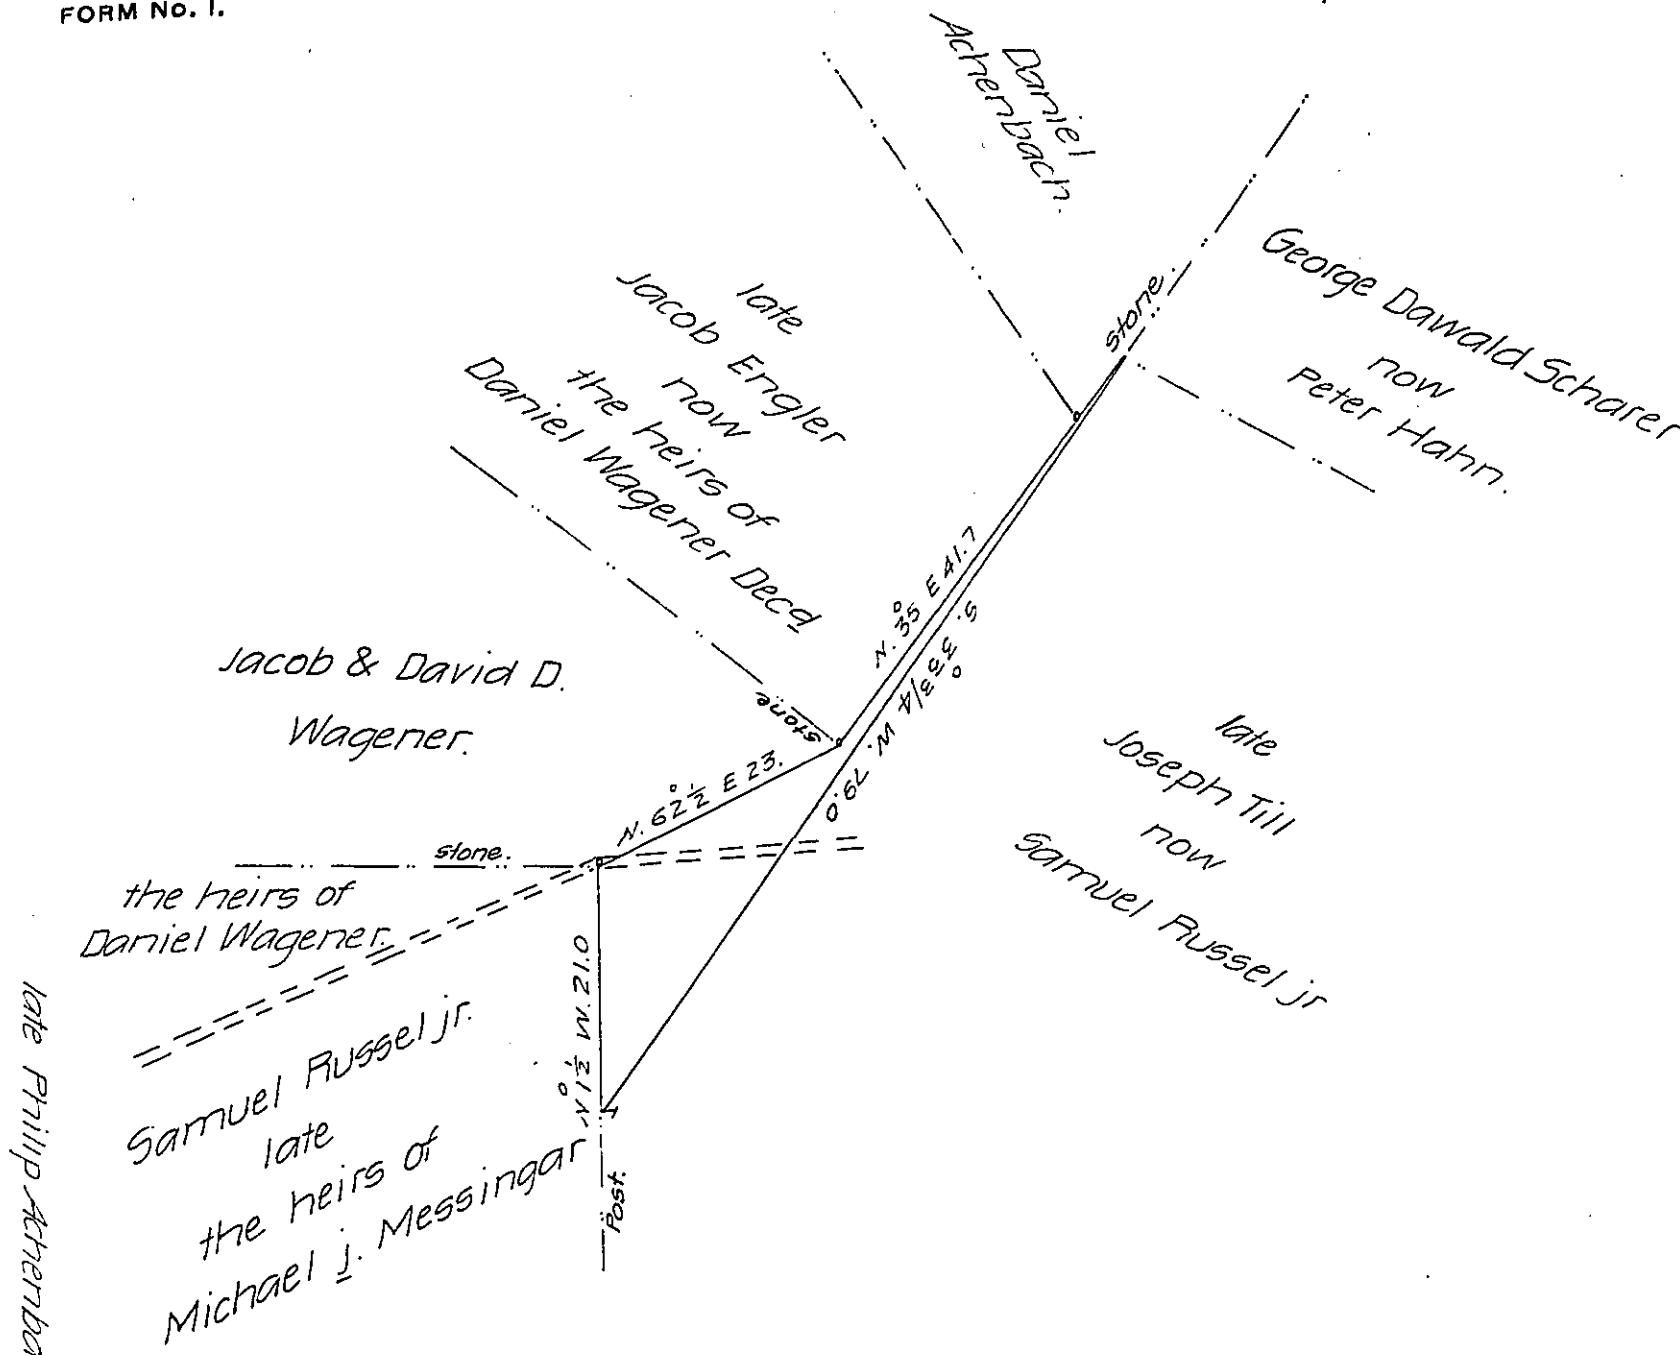

By virtue of a Warrant dated December the 22<sup>nd</sup> 1842. Surveyed October the 6<sup>th</sup> 1843, to Samuel Russel jr. the above described Tract of land situate in the Township of Plainfield, Northampton County Containing one acre and eighty perches and the allowance of 6 P.C. &c.

P. —

James Searle —

Taking as the needle points, field book No 42, page 19, &c.  
To Jacob Gallade S.G.

By the best information the land hath ben improved about twenty five year.

IN TESTIMONY that the above is a copy of the original remaining on file in the Department of Internal Affairs of Pennsylvania, made conformably to an Act of Assembly approved the 16<sup>th</sup> day of February, 1833, I have hereunto set my Hand and caused the Seal of said Department to be affixed at Harrisburg, this twenty second day of January 1907.

*Frank J. Brown*  
Secretary of Internal Affairs.